


EXISTING NORTH ELEVATION

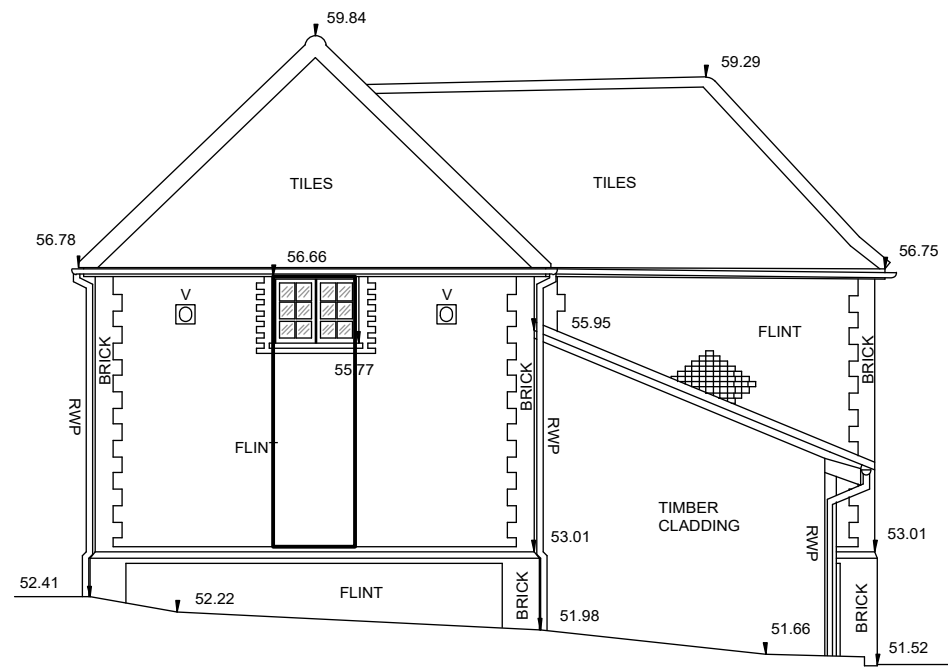

SCALE 1:100 @ A3

417c_310_S00



THE BARN


✓ RIDGE LEVEL +59.840m

✓ FIRST FFL +54.850m

✓ GROUND FFL +51.950

✓ SPL - VARYING

DATUM
50.000

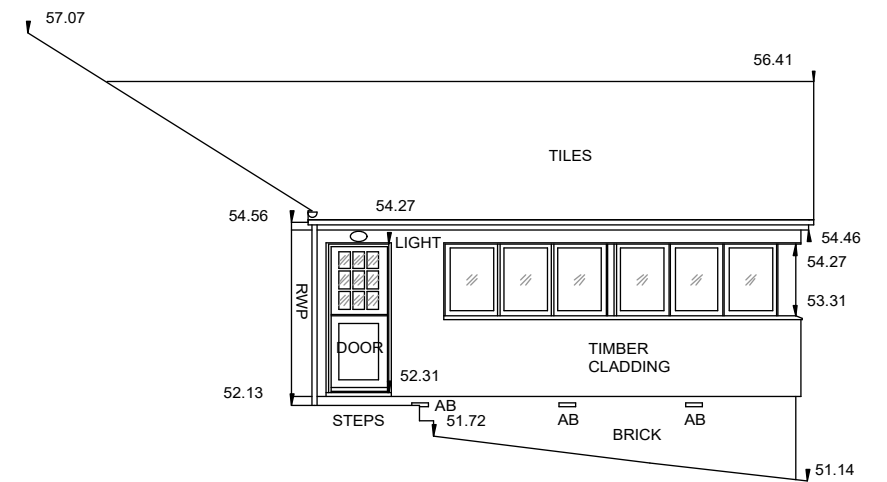

THE COTTAGE BEYOND

01 - NORTH ELEVATION