


EXISTING SECTION 200

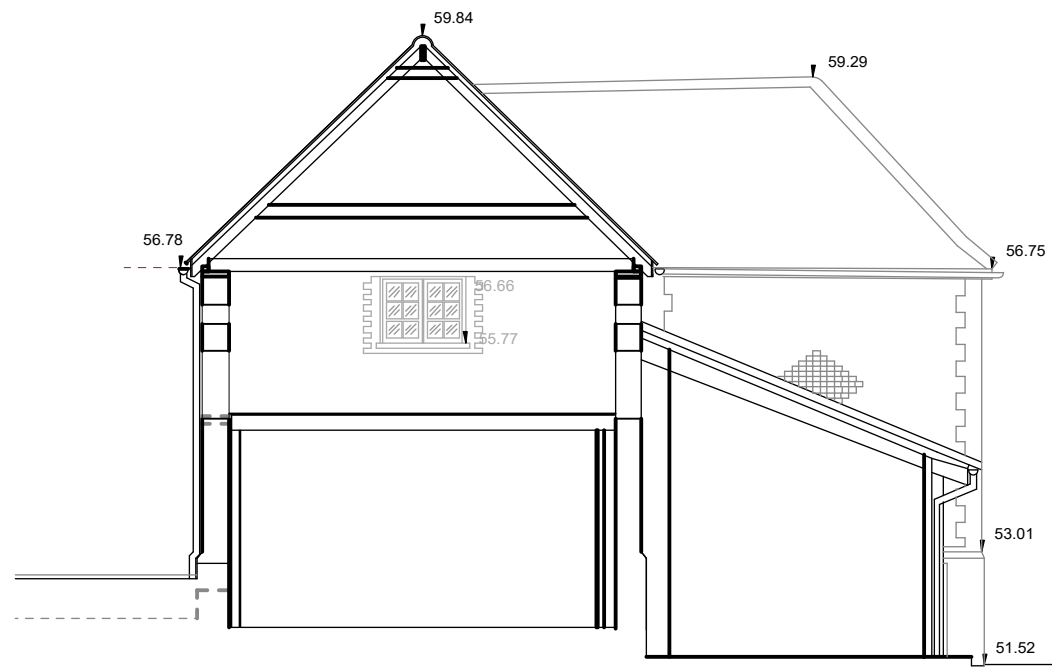

SCALE 1:100 @ A3

417c_200_S00



THE BARN

01 - NORTH ELEVATION