

SOUP

LONDON + GUERNSEY

Studio 201 1 Thane Villas, London N7 7PH
 T 020 7354 1729
 E studio@souparchitects.com


BARN AT BRIDGE FARM
 THE STREET, SUFFOLK

RIBA STAGE 2 - PLANNING
 JANUARY 2023

PROPOSED NORTH ELEVATION

SCALE 1:100 @ A3

417c_310_PL00

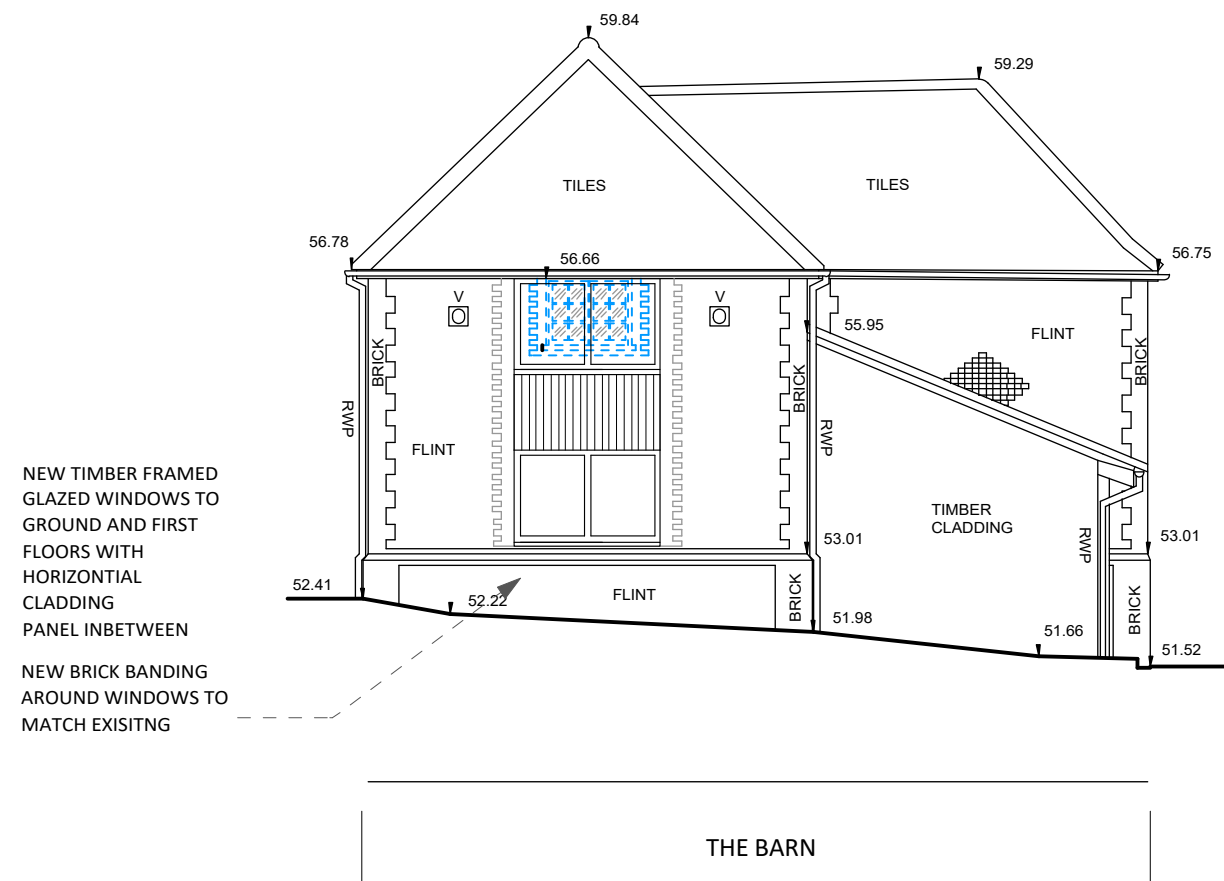


✓ RIDGE LEVEL +59.840m

✓ FIRST FFL +54.850m

✓ GROUND FFL +51.950

✓ SPL - VARYING

DATUM 50.000

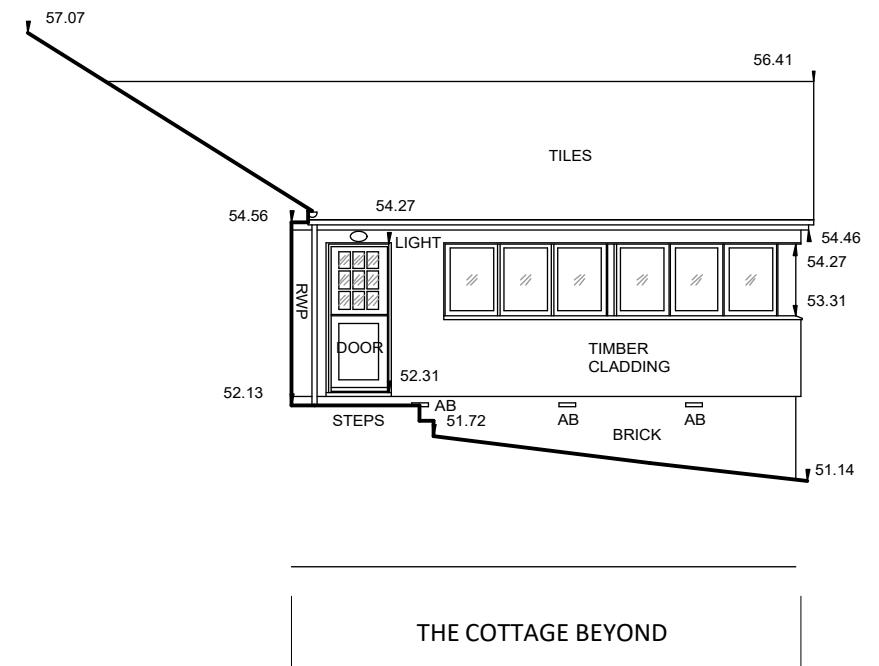

01 - NORTH ELEVATION