



Pos. 001, Quantity: 1
 Job: THE STABLES - FLUSH
 System: Cortizo CASEMENT Hi PAS 24 Dry
 Exterior View

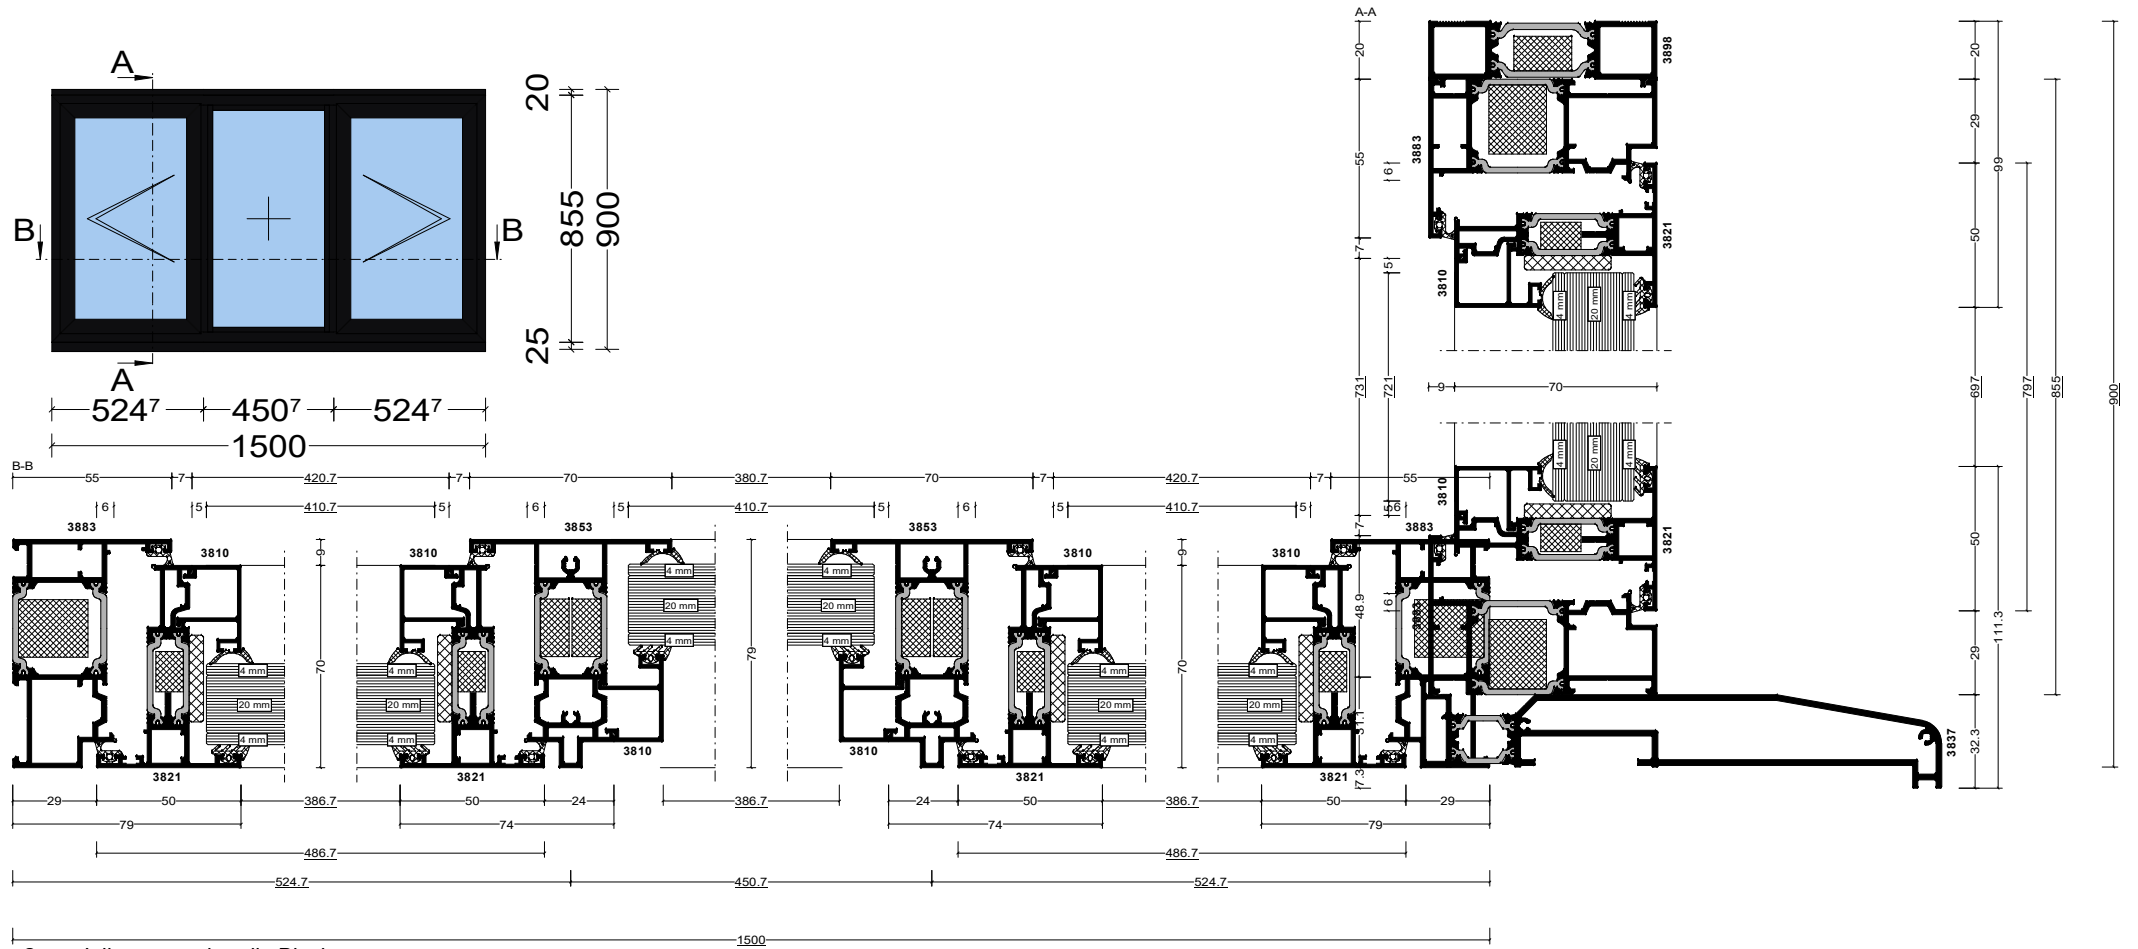


- 2x Inline espag handle Black
- 4x Hinge protector 14 mm
- 2x Pair of standard friction stay side hung 16
- 4x Casement keep
- 2x Sash seal 14 mm
- 1x Espagnolette lock 550 mm RH
- 8x Run up block
- 1x Espagnolette lock 550 mm LH
- 2x 4MM CLR FLOAT / 4MM CLR FLOAT, 4MM CLR FLOAT EXT / 4MM CLR FLOAT INT , BLACK SPACER, ARGON, PLAN TOT + 28mm 0.30 m² 411 x 721mm
- 1x 4MM CLR FLOAT / 4MM CLR FLOAT, 4MM CLR FLOAT EXT / 4MM CLR FLOAT INT , BLACK SPACER, ARGON, PLAN TOT + 28mm 0.32 m² 411 x 775mm
- 1 240135
- 2 240135

Pos. 002, Quantity: 1
 Job: THE STABLES - FLUSH
 System: Cortizo CASEMENT Hi PAS 24 Dry
 Exterior View

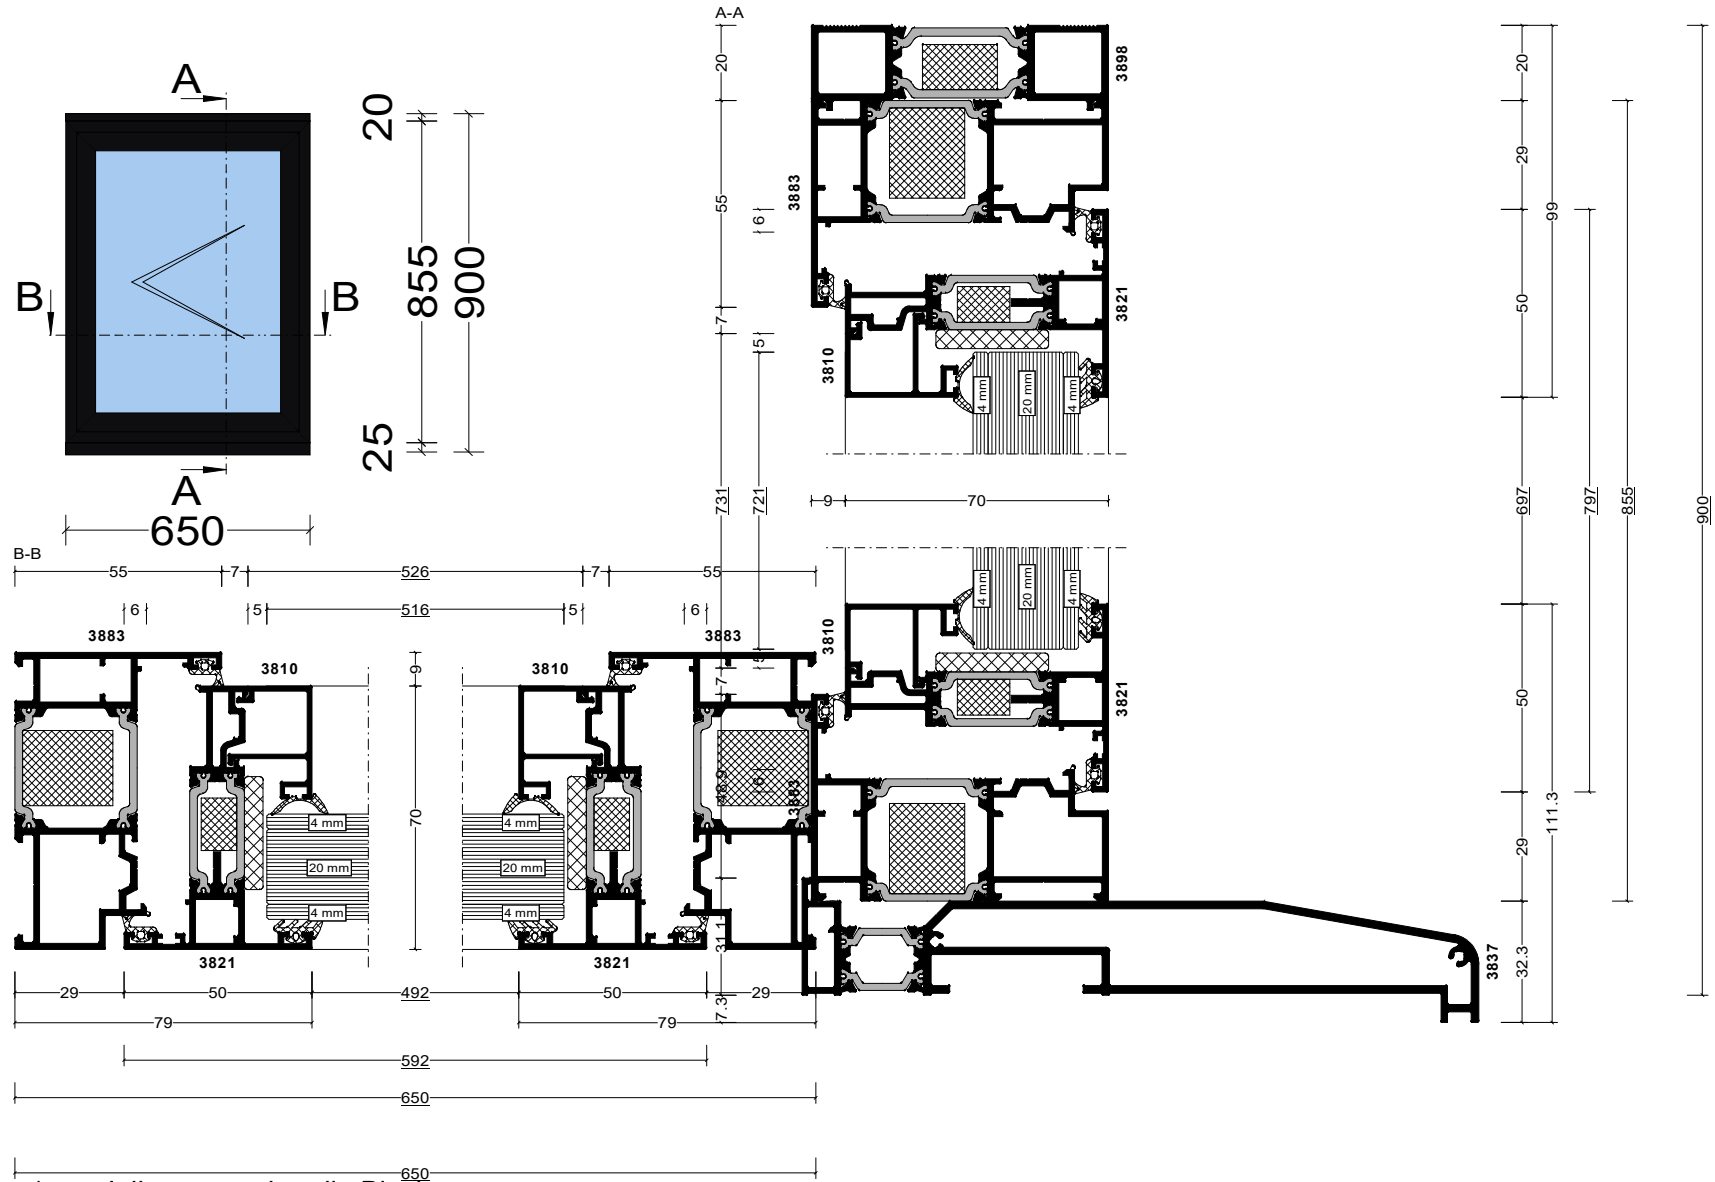


- 1x Inline espag handle Black
- 2x Hinge protector 14 mm
- 1x Pair of standard friction stay side hung 16
- 2x Casement keep
- 1x Sash seal 14 mm
- 1x Espagnolette lock 550 mm RH
- 4x Run up block
- 1x 4MM CLR FLOAT / 4MM CLR FLOAT, 4MM CLR FLOAT EXT / 4MM CLR FLOAT INT , BLACK SPACER, ARGON, PLAN TOT + 28mm 0.37 m² 516 x 721mm
- 1 240135

Pos. 003, Quantity: 1
 Job: THE STABLES - FLUSH
 System: Cortizo CASEMENT Hi PAS 24 Dry
 Exterior View

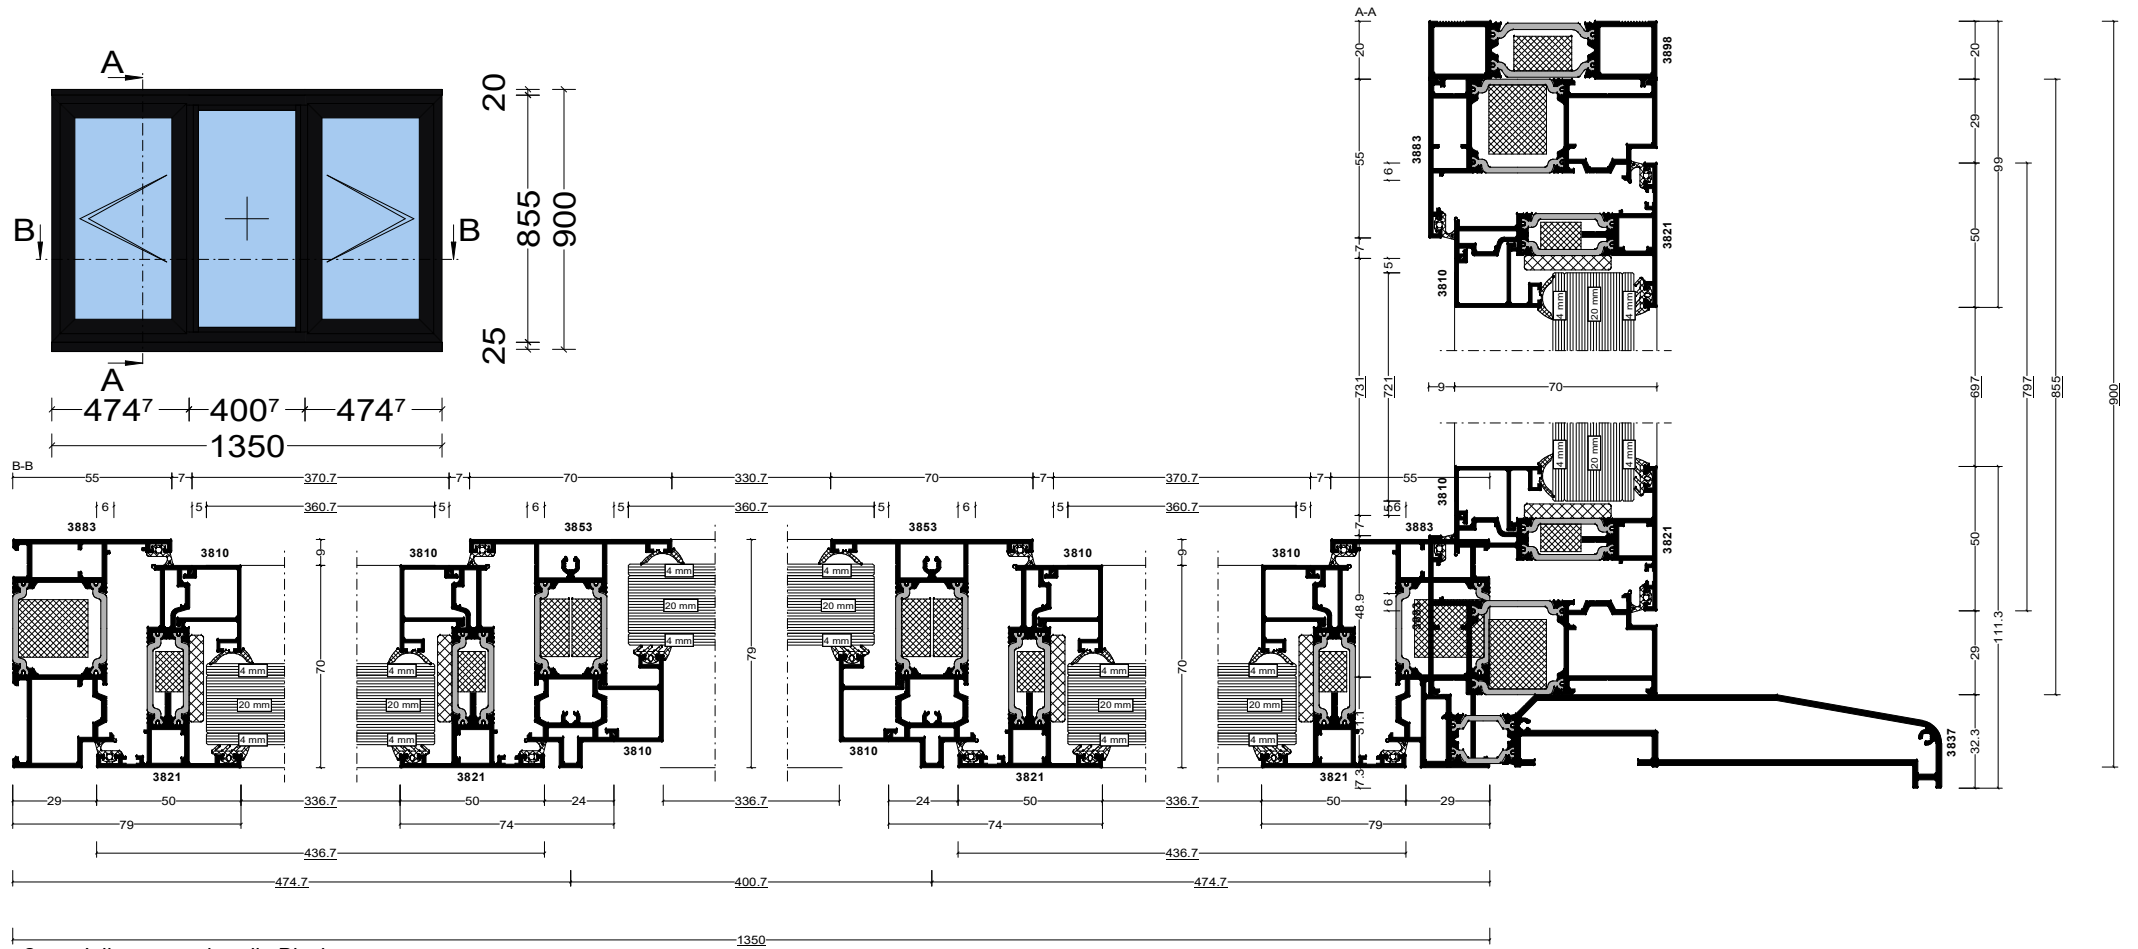

- 2x Inline espag handle Black
- 4x Hinge protector 14 mm
- 2x Pair of standard friction stay side hung 16
- 4x Casement keep
- 2x Sash seal 14 mm
- 1x Espagnolette lock 550 mm RH
- 8x Run up block
- 1x Espagnolette lock 550 mm LH
- 2x 4MM CLR FLOAT / 4MM CLR FLOAT, 4MM CLR FLOAT EXT / 4MM CLR FLOAT INT , BLACK SPACER, ARGON, PLAN TOT + 28mm 0.26 m² 361 x 721mm
- 1x 4MM CLR FLOAT / 4MM CLR FLOAT, 4MM CLR FLOAT EXT / 4MM CLR FLOAT INT , BLACK SPACER, ARGON, PLAN TOT + 28mm 0.28 m² 361 x 775mm
- 1 240135
- 2 240135

Pos. 004, Quantity: 1
 Job: THE STABLES - FLUSH
 System: Cortizo CASEMENT Hi PAS 24 Dry
 Exterior View

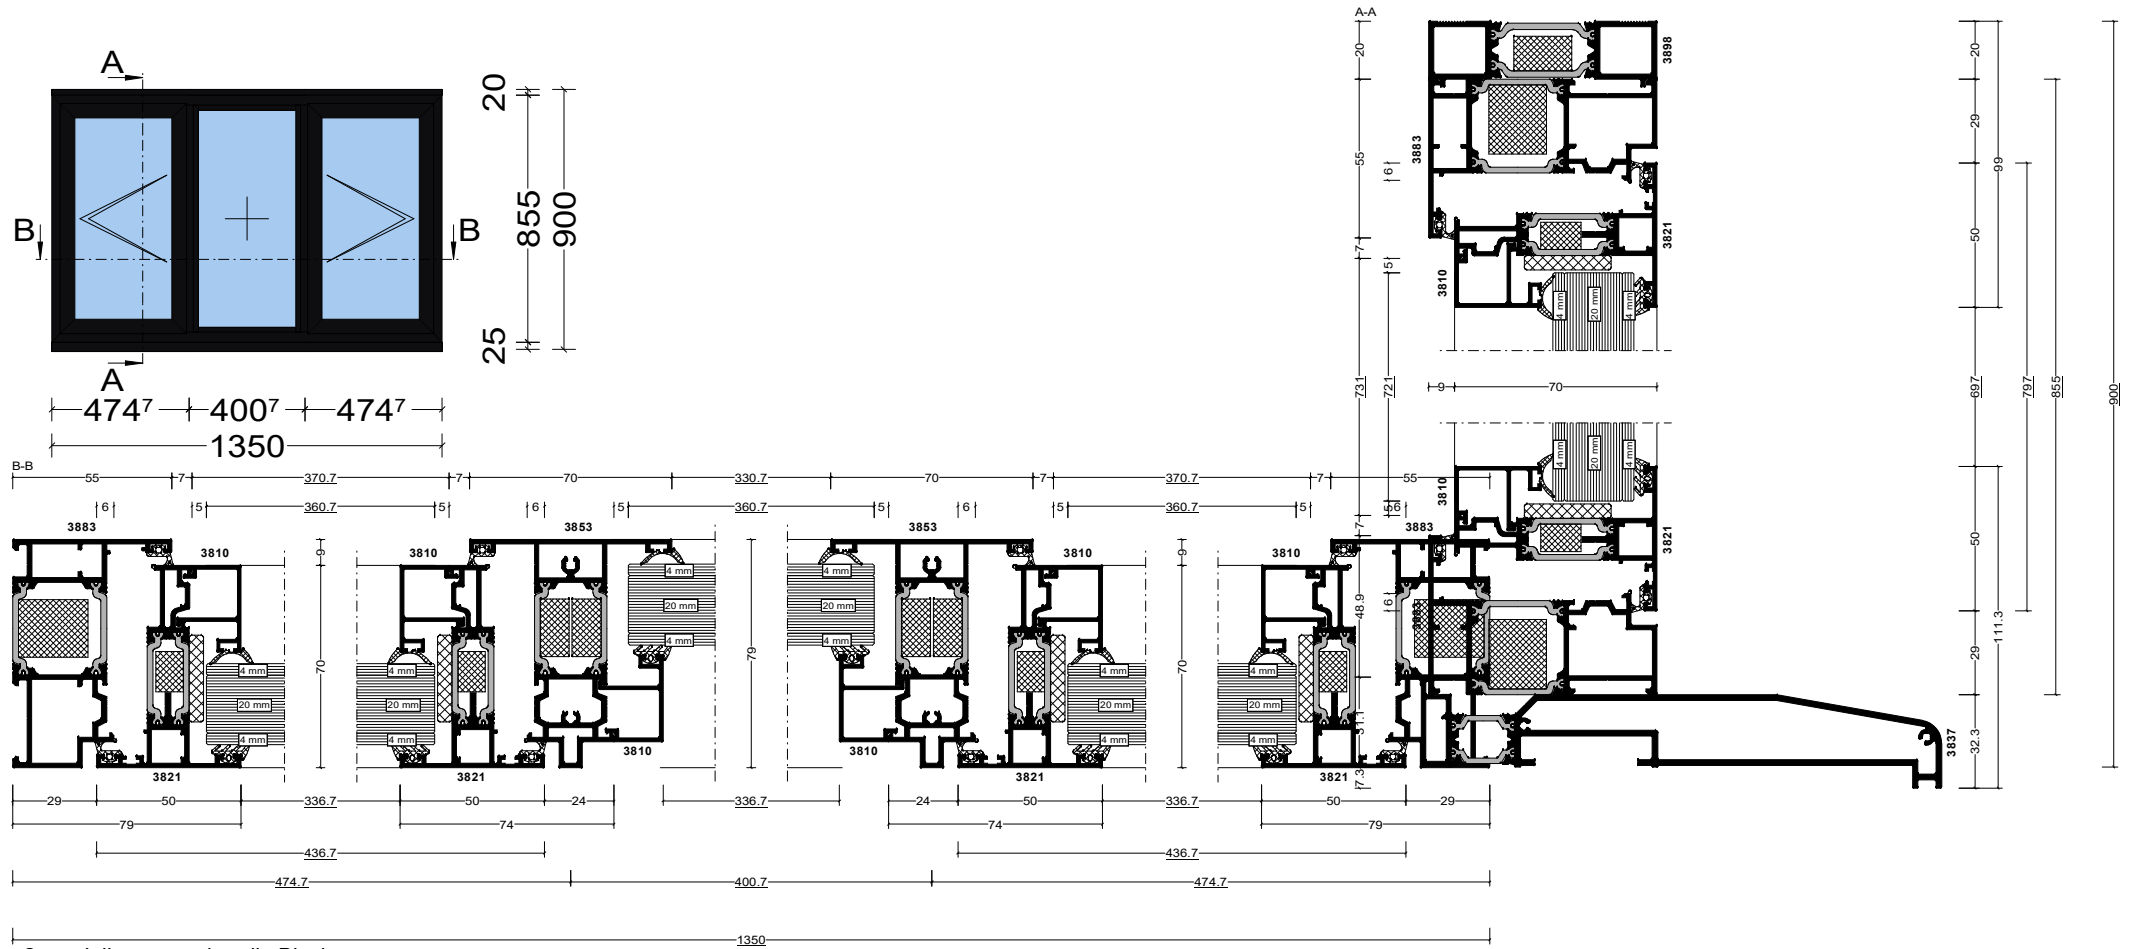

- 2x Inline espag handle Black
- 4x Hinge protector 14 mm
- 2x Pair of standard friction stay side hung 16
- 4x Casement keep
- 2x Sash seal 14 mm
- 1x Espagnolette lock 550 mm RH
- 8x Run up block
- 1x Espagnolette lock 550 mm LH
- 2x 4MM CLR FLOAT / 4MM CLR FLOAT, 4MM CLR FLOAT EXT / 4MM CLR FLOAT INT , BLACK SPACER, ARGON, PLAN TOT + 28mm 0.26 m² 361 x 721mm
- 1x 4MM CLR FLOAT / 4MM CLR FLOAT, 4MM CLR FLOAT EXT / 4MM CLR FLOAT INT , BLACK SPACER, ARGON, PLAN TOT + 28mm 0.28 m² 361 x 775mm
- 1 240135
- 2 240135