


**First Floor**  
1 : 100



**Roof Plan**  
1 : 100

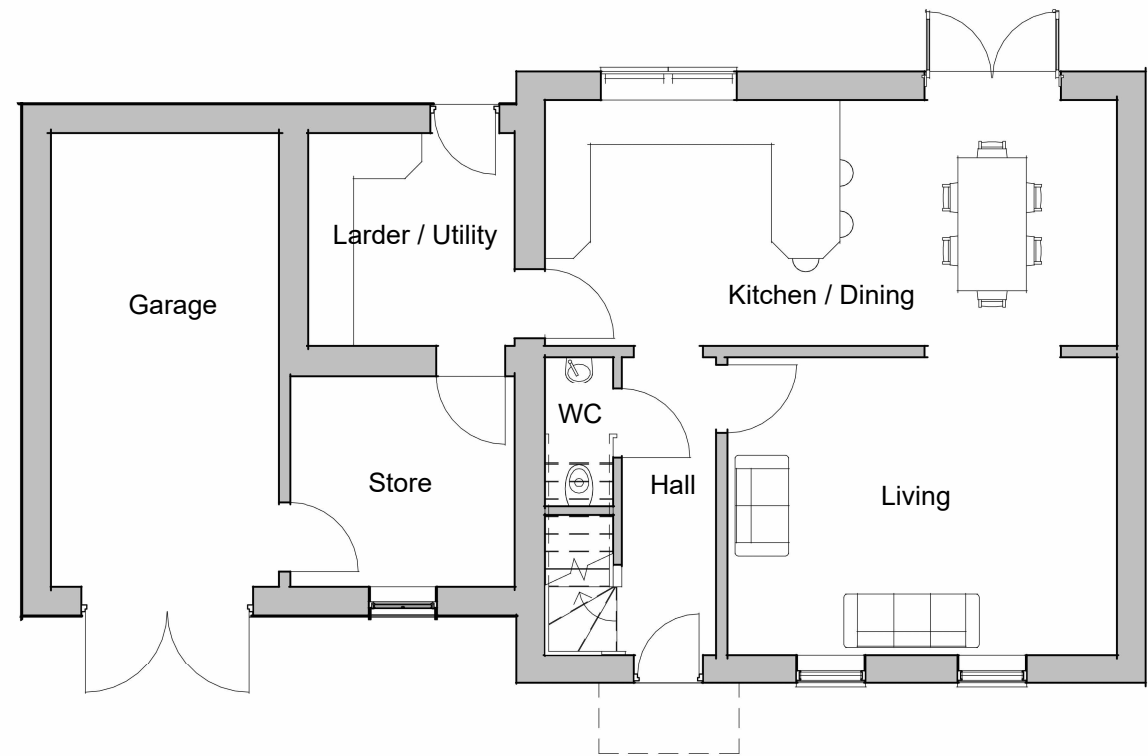

**Ground Floor**  
1 : 100



© The copyright of this drawing remains with Pro Vision and may not be reproduced in any form without prior written consent. May contain public sector information licensed under the Open Government Licence v3.0.

The plan shown here is for the purpose of supporting a planning application only. Only scale from this drawing for the purposes of determining a planning application. Do not scale from this drawing for construction purposes.

The proposal presented here is subject to review by specialist consultants, and is to be read in conjunction with all relevant specialist's drawings and information where available. Any discrepancies between this and any other consultant's drawings and information should be reported to Pro Vision immediately.



REV	DATE	DESCRIPTION	DRAWN	CHECKED
v1	11.05.23	Draft	MH	RD
v2	27.07.23	Draft Issue for Comment	MH	RD
v3	10.08.23	PLANNING ISSUE	MH	RD
v4	31.08.23	Garage Alterations	MH	RD
v5	28.09.23	Store door altered	RD	

CLIENT:	Manydown Co. Ltd	
PROJECT:	Rookery Farm, Monk Sherbourne	
DRAWING:	Proposed Floor Plans - H2 (Cottage)	1 : 100
NUMBER:	50997-H2-P2-01	A3
ISSUE:	v5	28.09.23

This drawing represents unit H2.  
Unit H3 is to be a handed version of this.



www.pro-vision.co.uk