


1 Existing - Section 1  
1 : 100

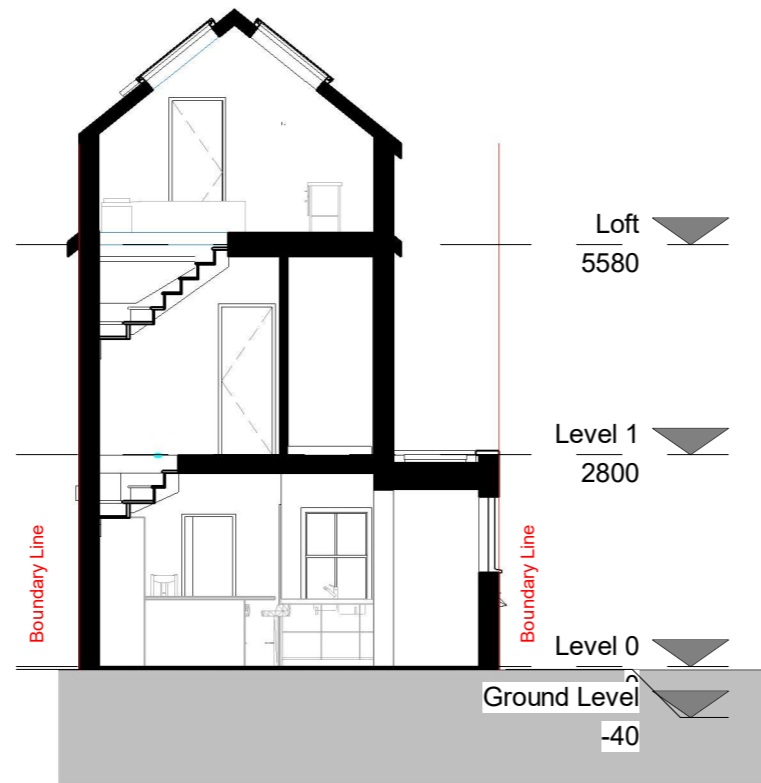

3 Proposed - Section 1  
1 : 100