


General Notes

The copyright of this drawing and design remains the intellectual property of the designers and may not be used without the written permission of Great Space Architecture Limited. Do not Scale. Verify all dimensions on site before commencing work or preparing shop drawings. Report any discrepancies, errors or omissions to the designers and await further instructions before the commencement of works. All building materials, components and workmanship to comply with the appropriate public health acts, building regulations, British standards, codes of practice and the appropriate manufacturer's recommendations. Ensure all works are carried out by competent person. Refer to the relevant drawings or method statement for all specialist work.

Wall Types:

- Existing Wall
- Proposed Wall

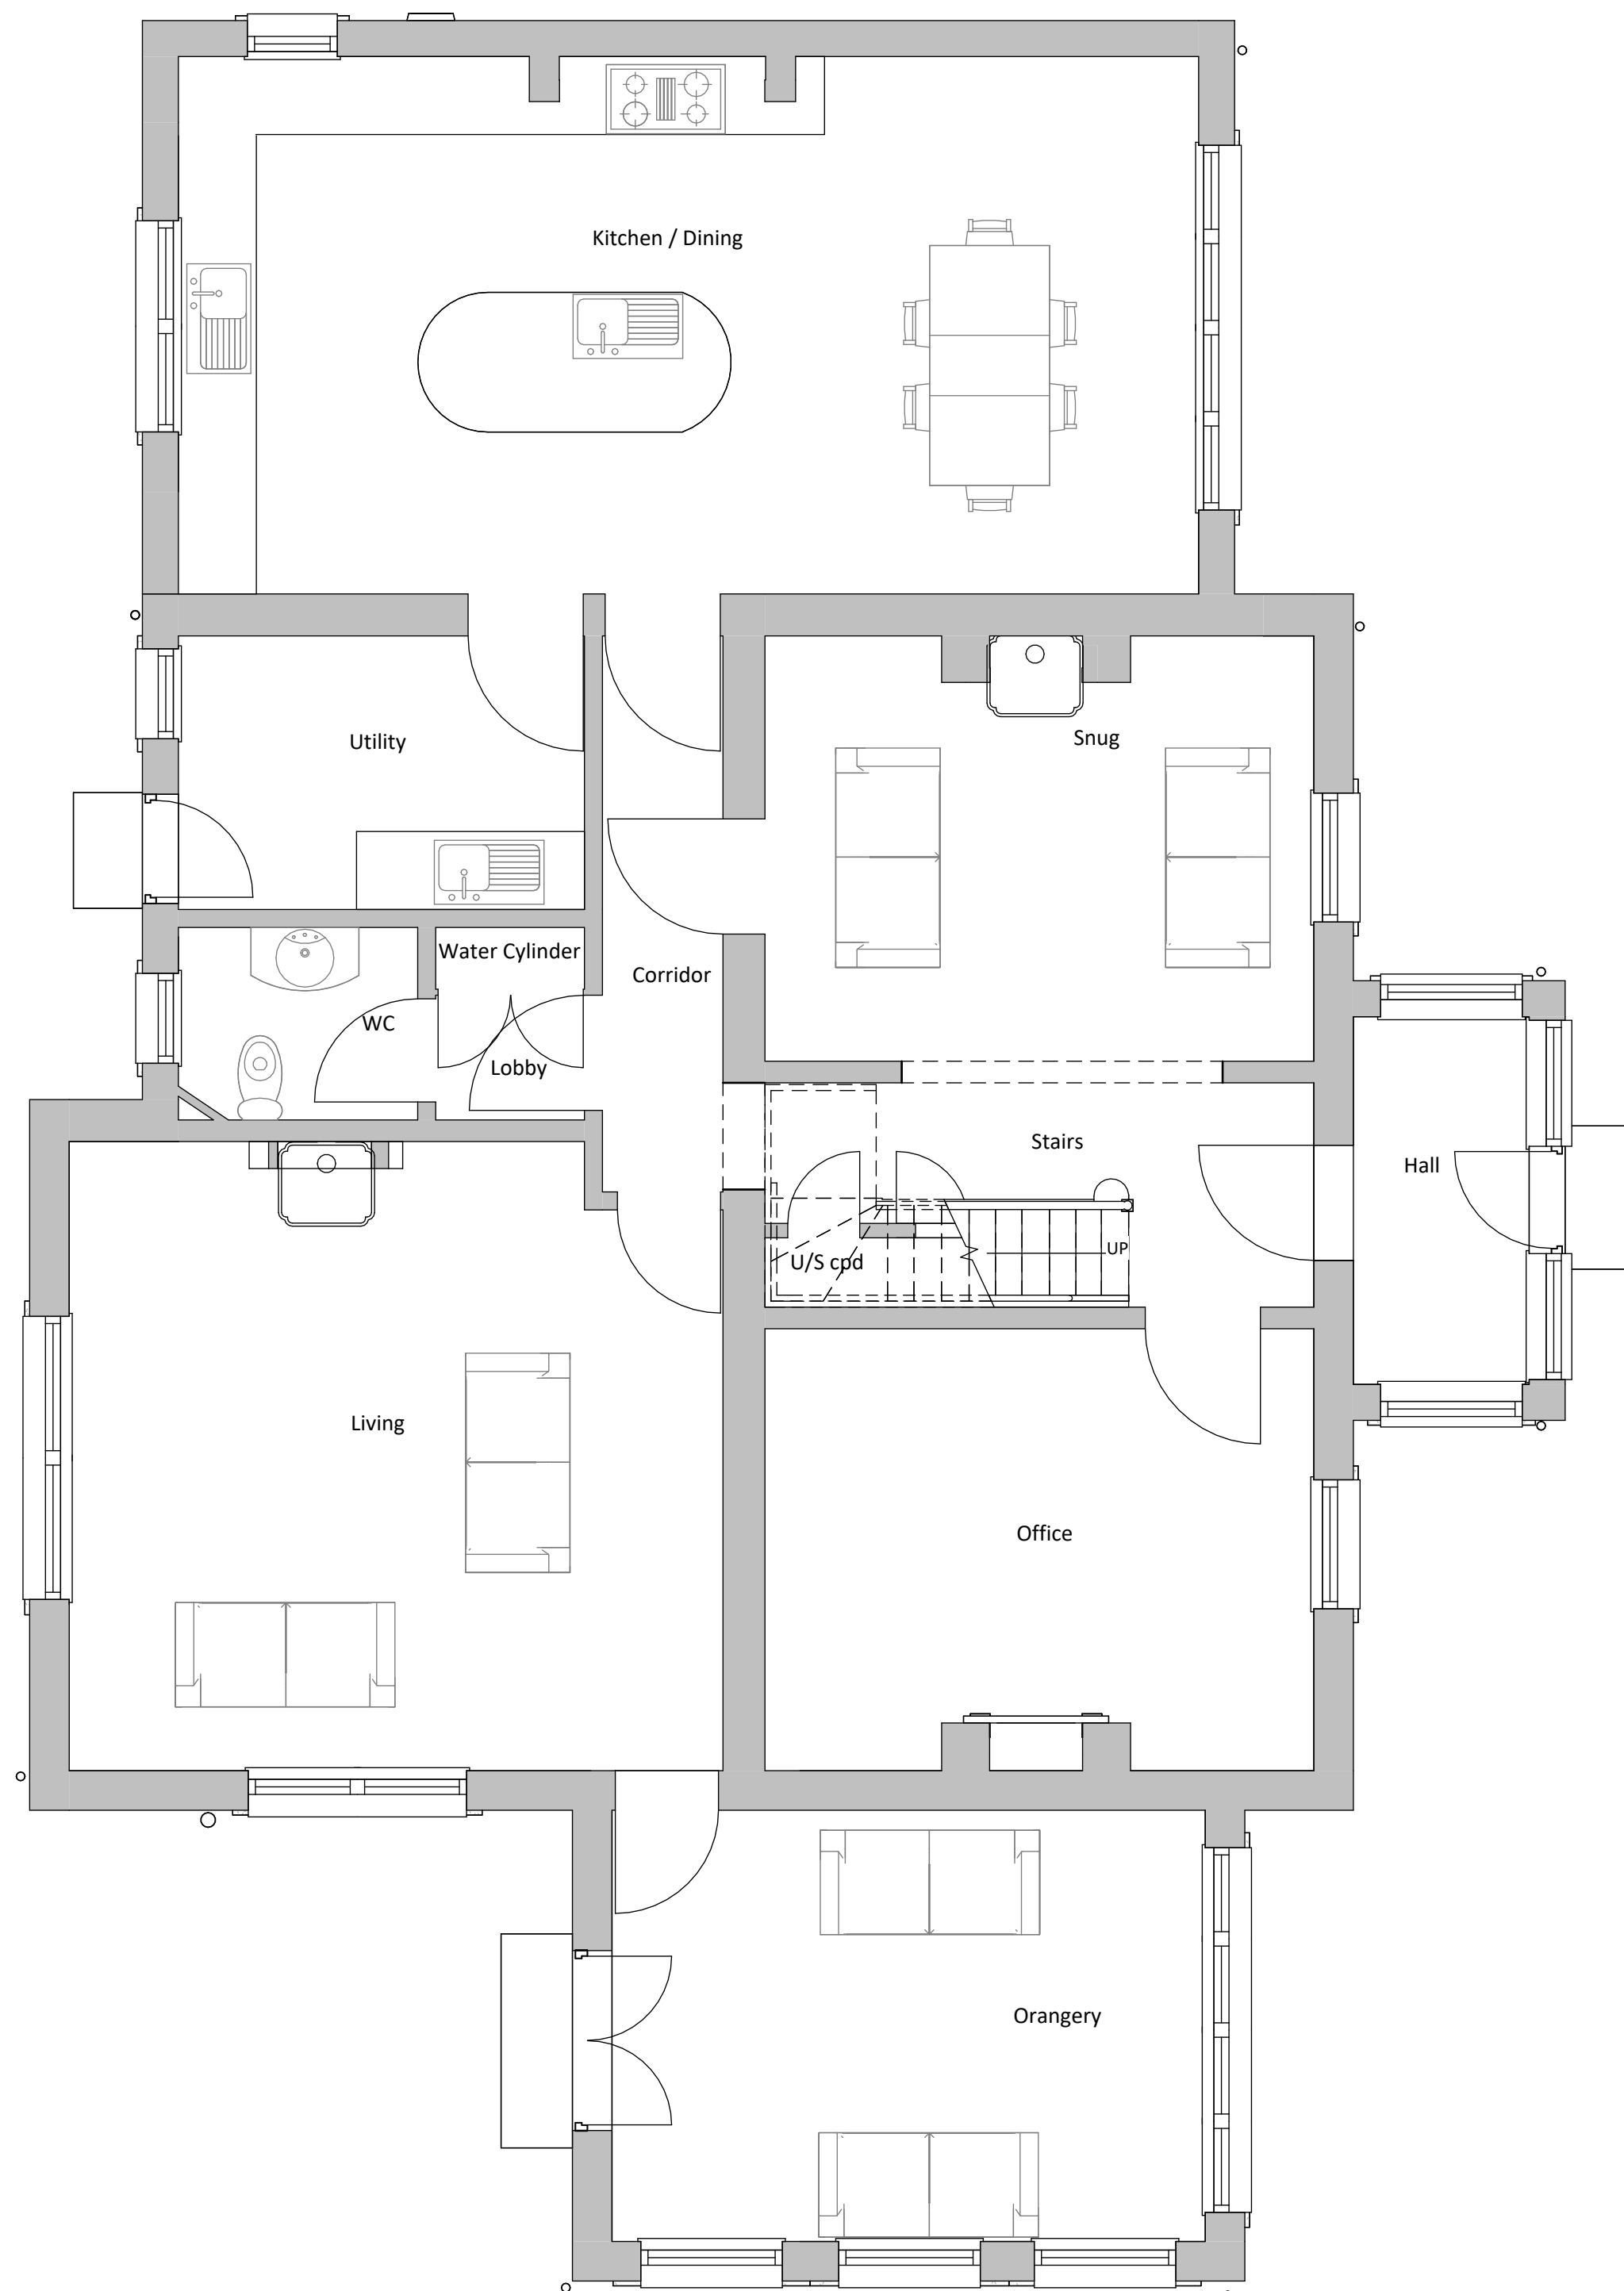

Existing Plan Level 00
1 : 50

PO2	21.08.2023	Full Planning Submission
PO1	01.06.2023	PAE Submission
Rev	Date	Description


Project	Silver Hill House	Date drawn	14.03.2023
Drawing Title	Existing Level 00	Drawn by	FF
		Checked by	BK
		Scale @ A1:	1 : 50

PLANNING
for illustrative purposes only

Project	Origin	Volume	Level
22_076	GSA	XX	ZZ
File type	Discipline	Sheet no	Stage
DR	A	01 001	XX
			Rev
			P02

01434 394 220
info@greatspacearchitects.com
© Great Space Architecture Ltd.

Greatspace Architects

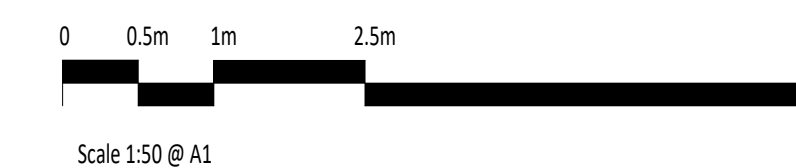

21/08/2023 16:44:39