


General Notes

The copyright of this drawing and design remains the intellectual property of the designers and may not be used without the written permission of Great Space Architecture Limited. Do not Scale. Verify all dimensions on site before commencing work or preparing shop drawings. Report any discrepancies, errors or omissions to the designers and await further instructions before the commencement of works. All building materials, components and workmanship to comply with the appropriate public health acts, building regulations, British standards, codes of practice and the appropriate manufacturer's recommendations. Ensure all works are carried out by competent person. Refer to the relevant drawings or method statement for all specialist work.

Wall Types:

- Existing Wall
- Proposed Wall

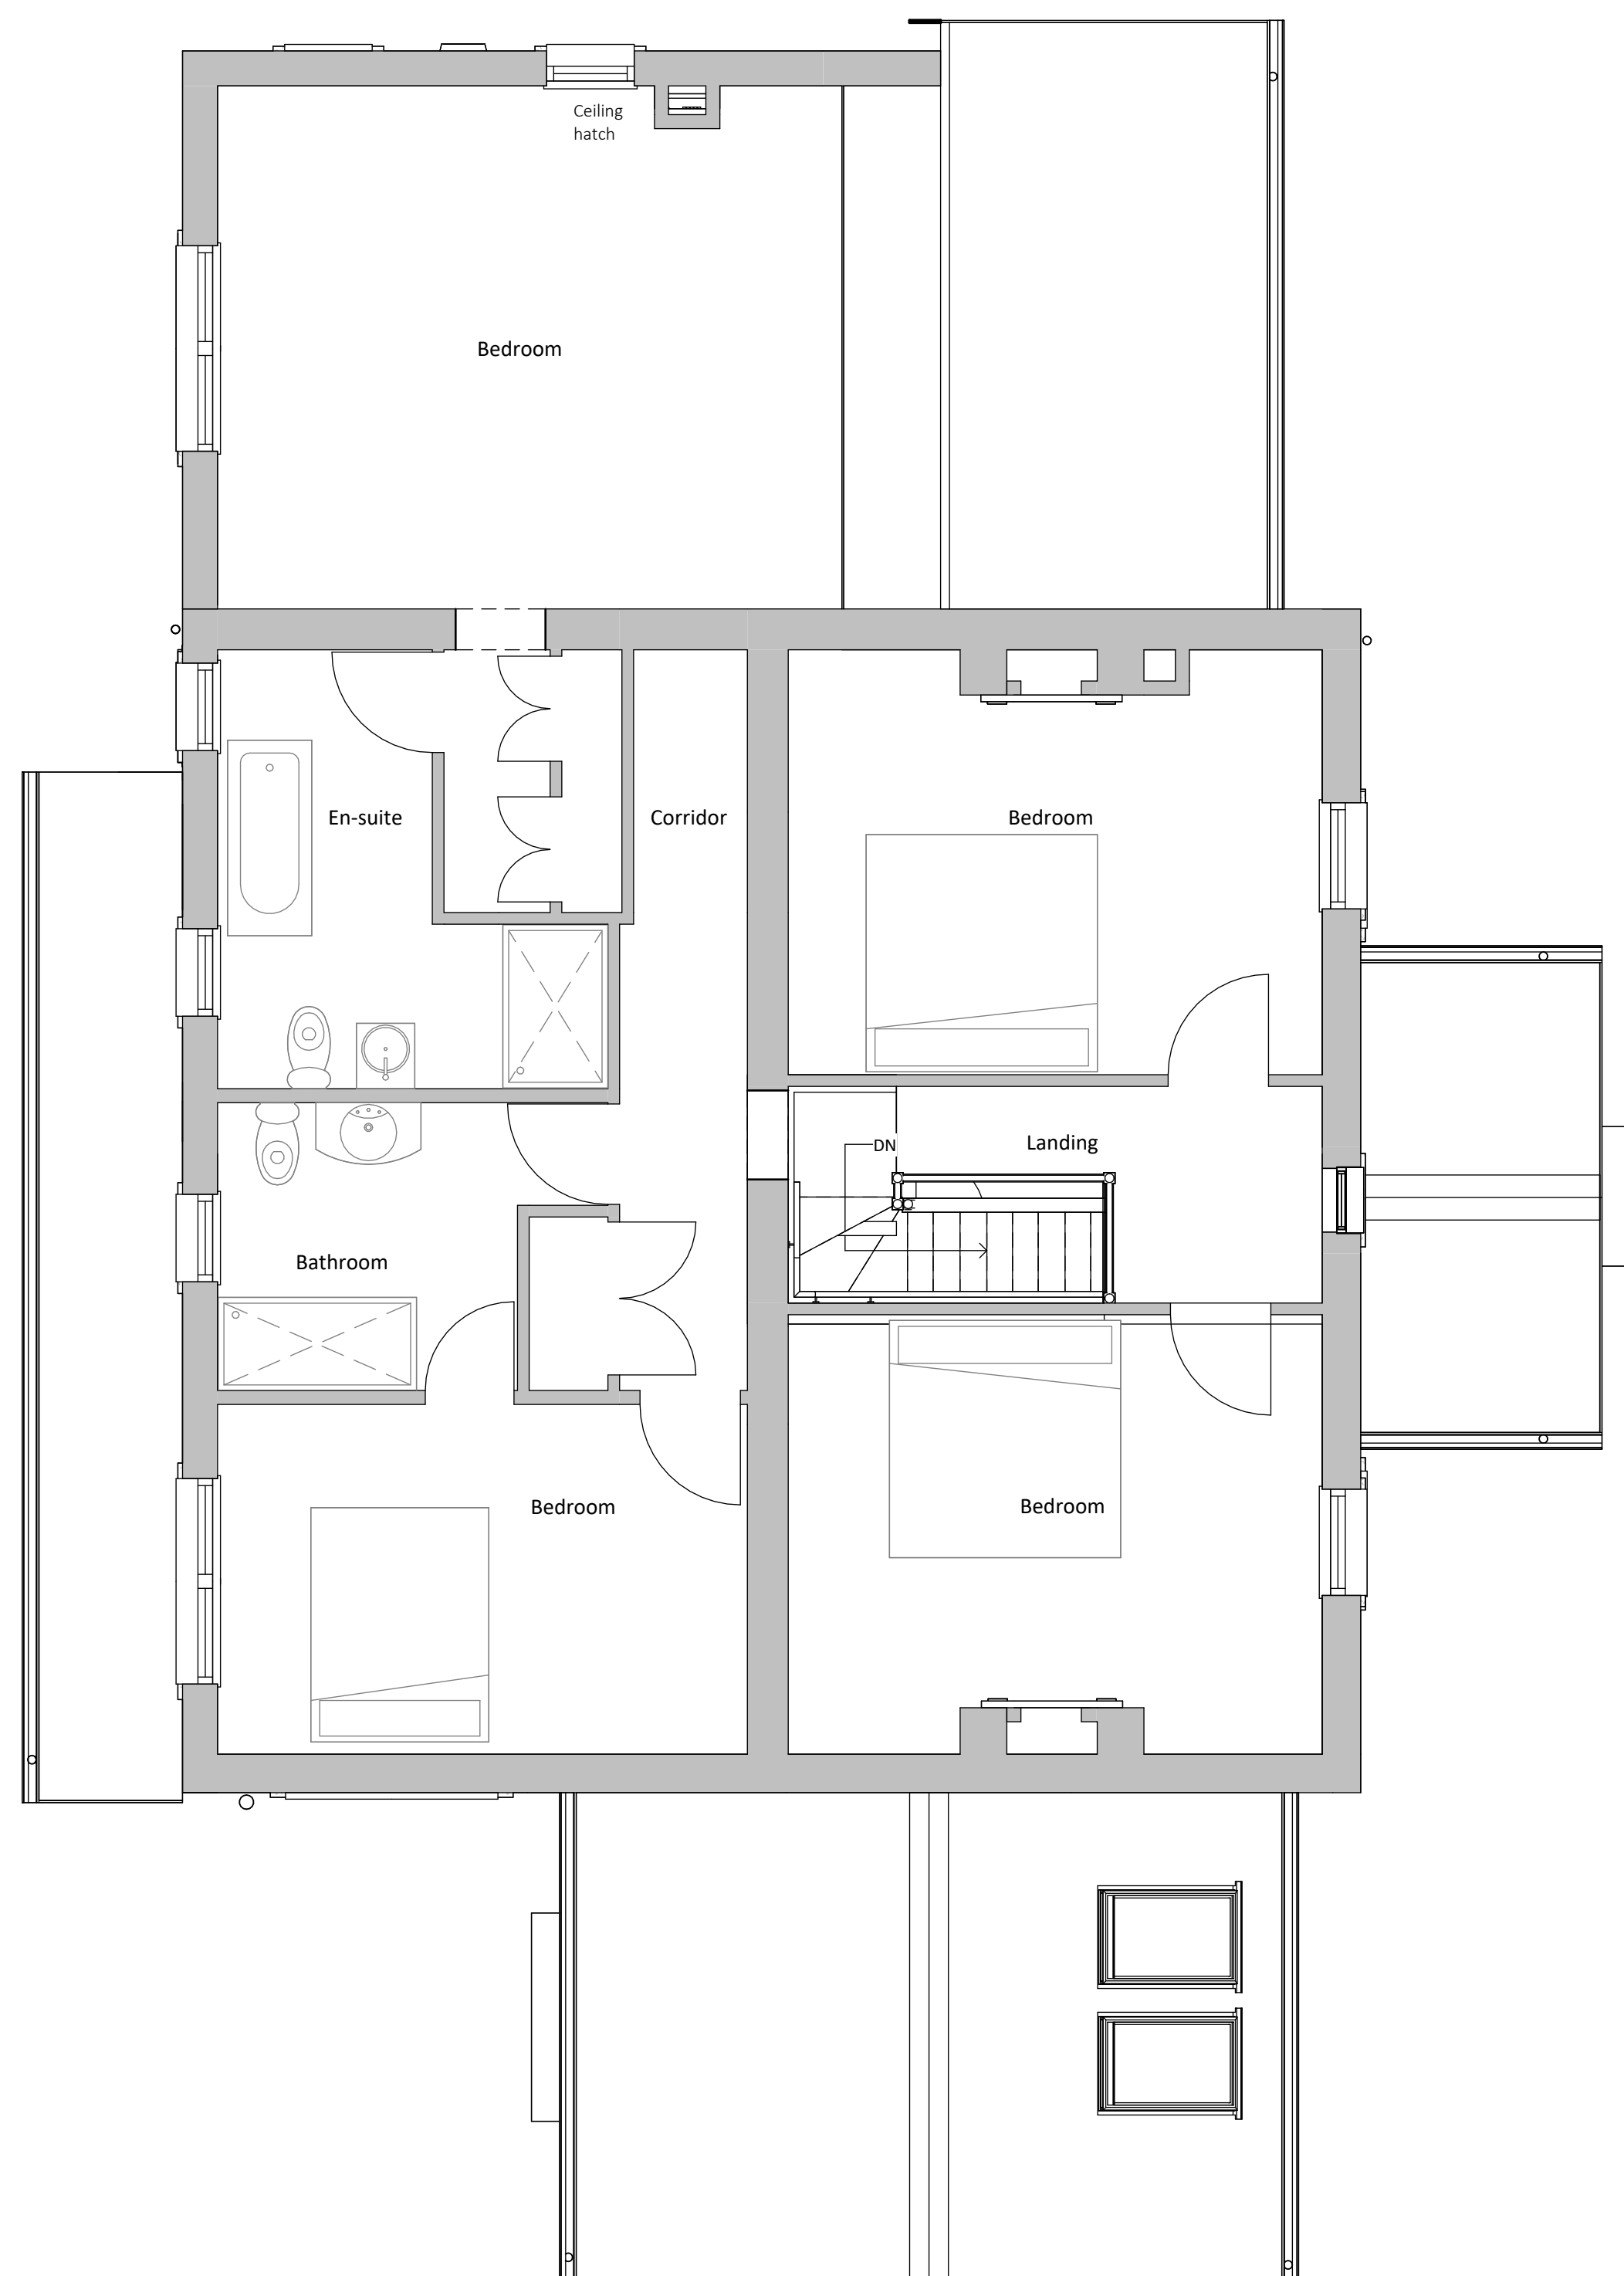

Existing Plan Level 01
1 : 50

Rev	Date	Description
P02	21.08.2023	Full Planning Submission
P01	01.06.2023	PAE Submission


Project Silver Hill House	Date drawn 14.03.2023
Drawing Title Existing Level 01	Drawn by FF
	Checked by BK
	Scale @ A1: 1 : 50

PLANNING
for illustrative purposes only

Project	Origin	Volume	Level	
22_076	GSA	XX	ZZ	
File type	Discipline	Sheet no	Stage	Rev
DR	A	01 002	XX	P02

01434 394 220
info@greatspacearchitects.com
© Great Space Architecture Ltd.

Greatspace
Architects

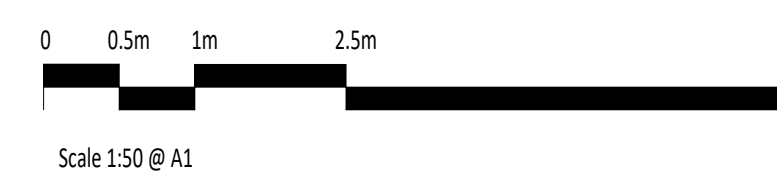

21/08/2023 10:44:40