


Ground Floor & Site layout

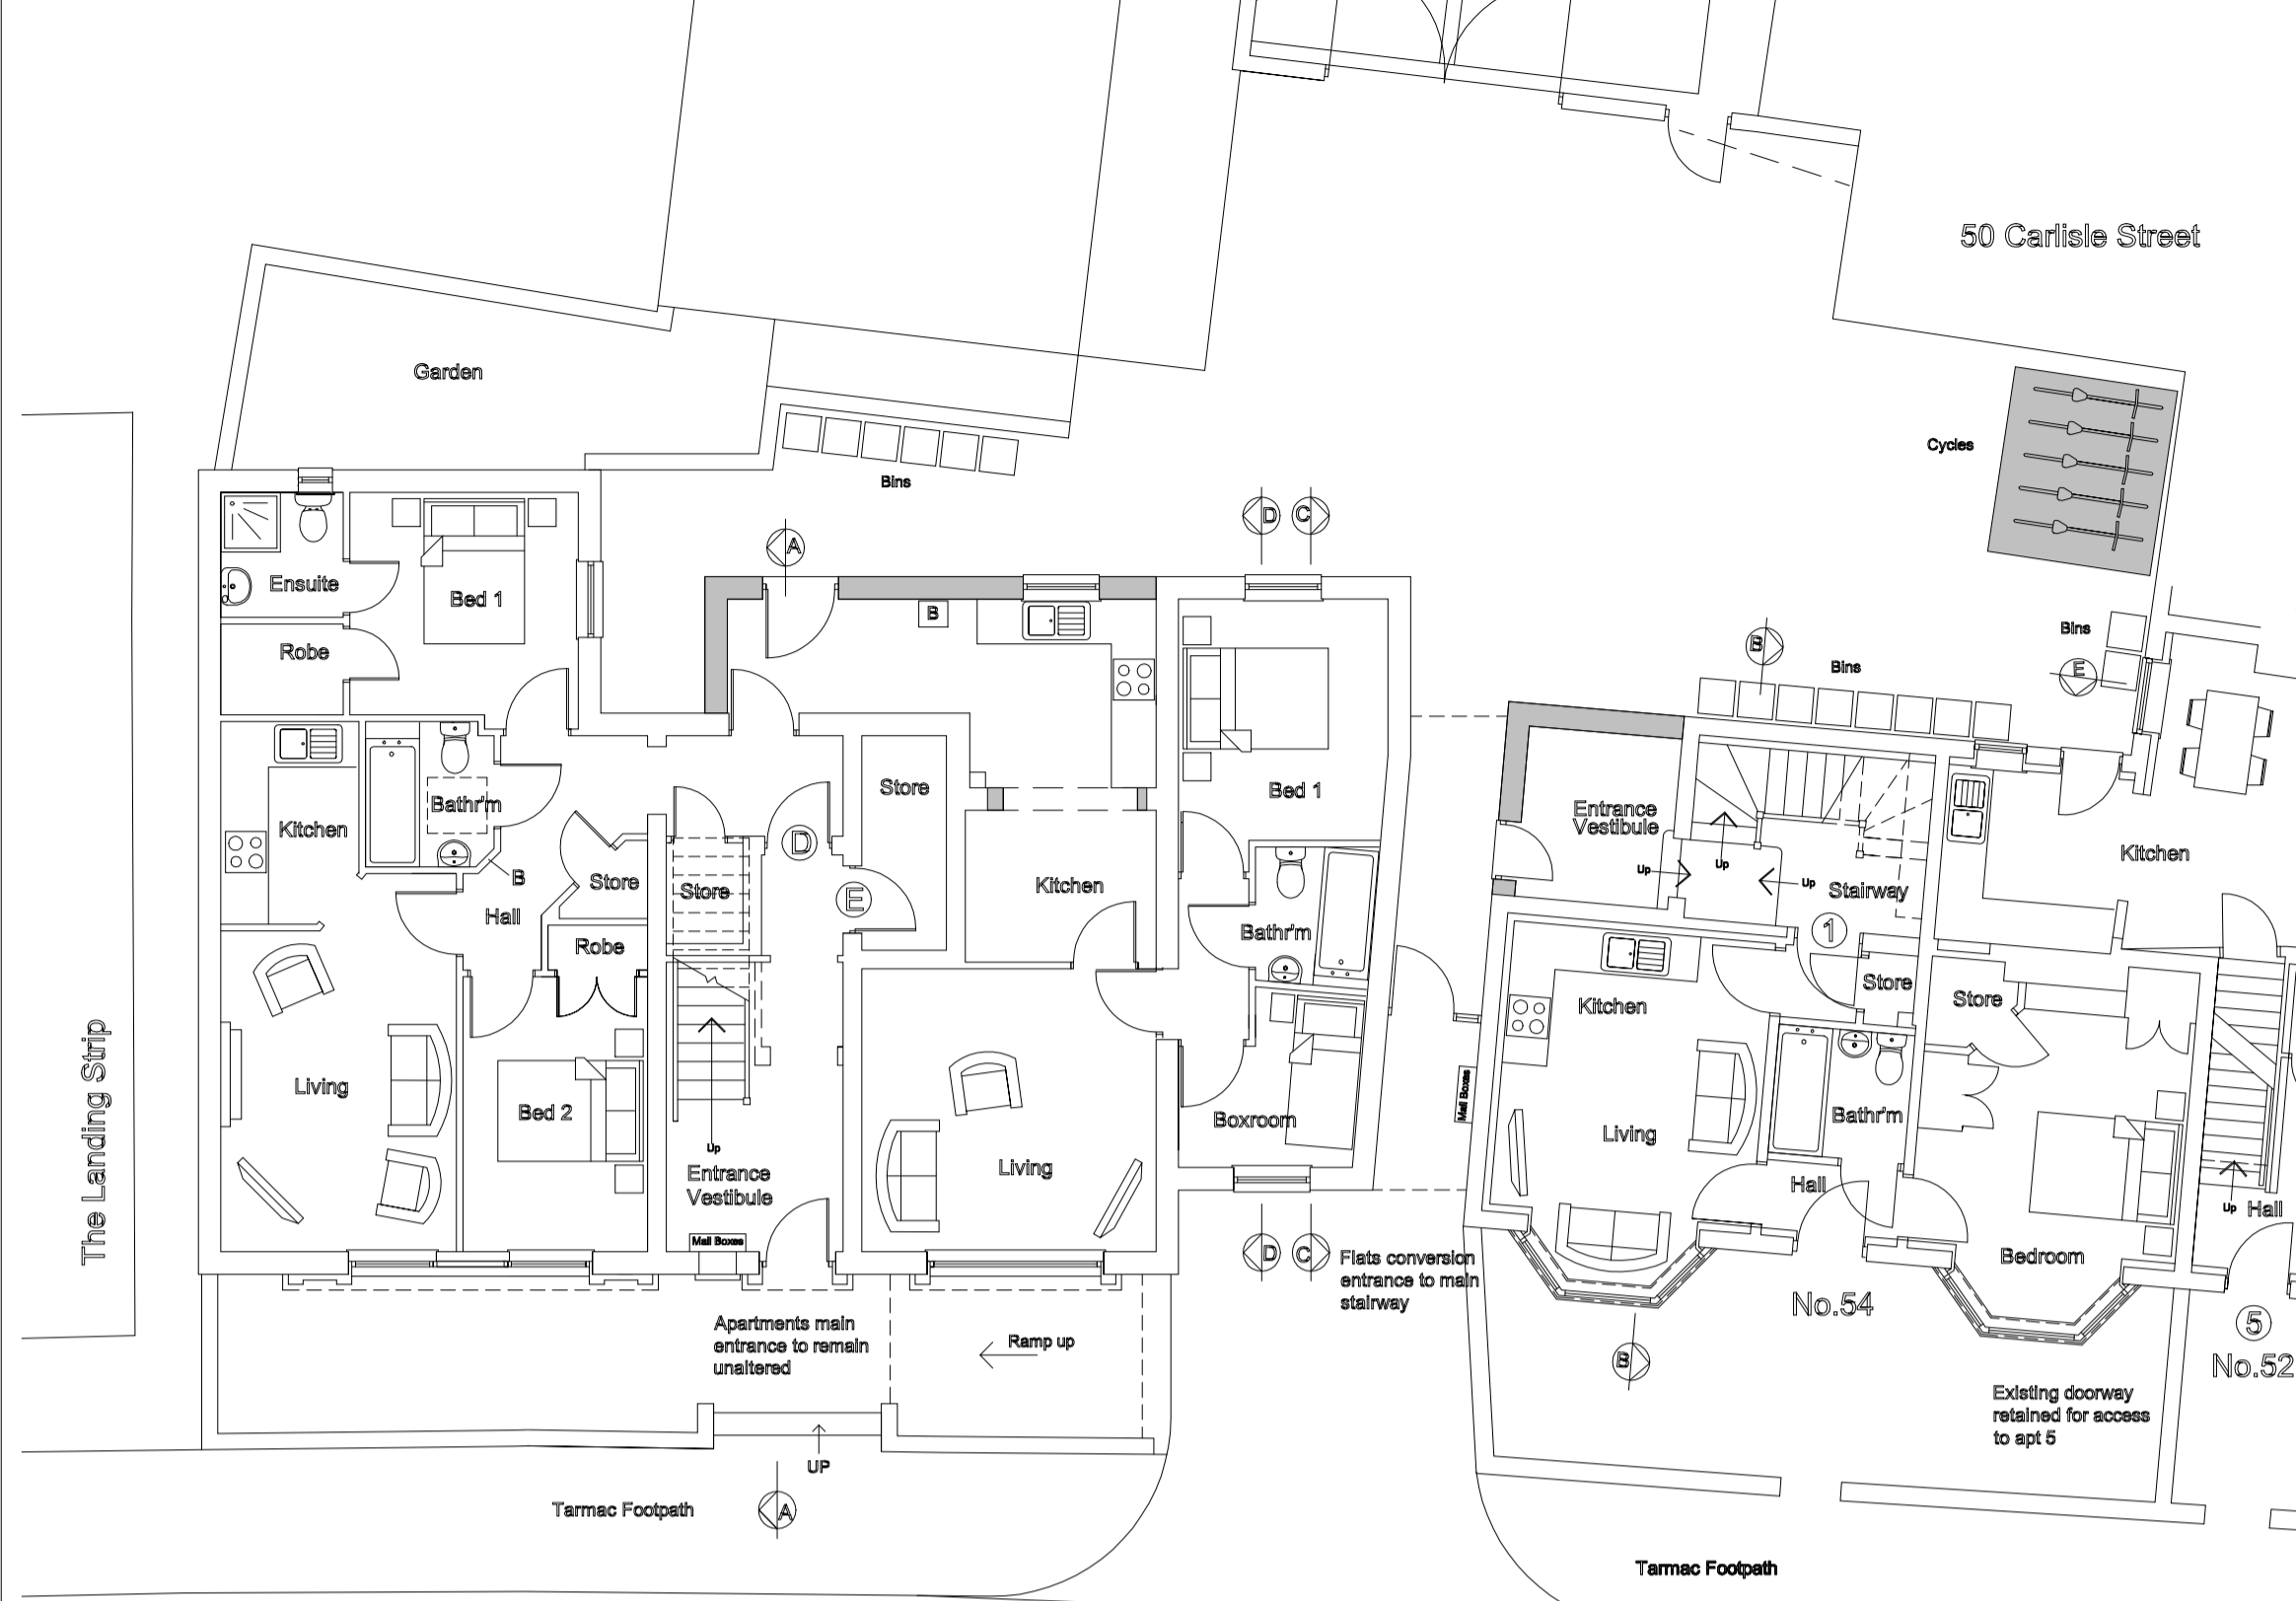


Burlington Crescent Frontage - West

No.54 Conversion


No.52 Conversion




East - Rear

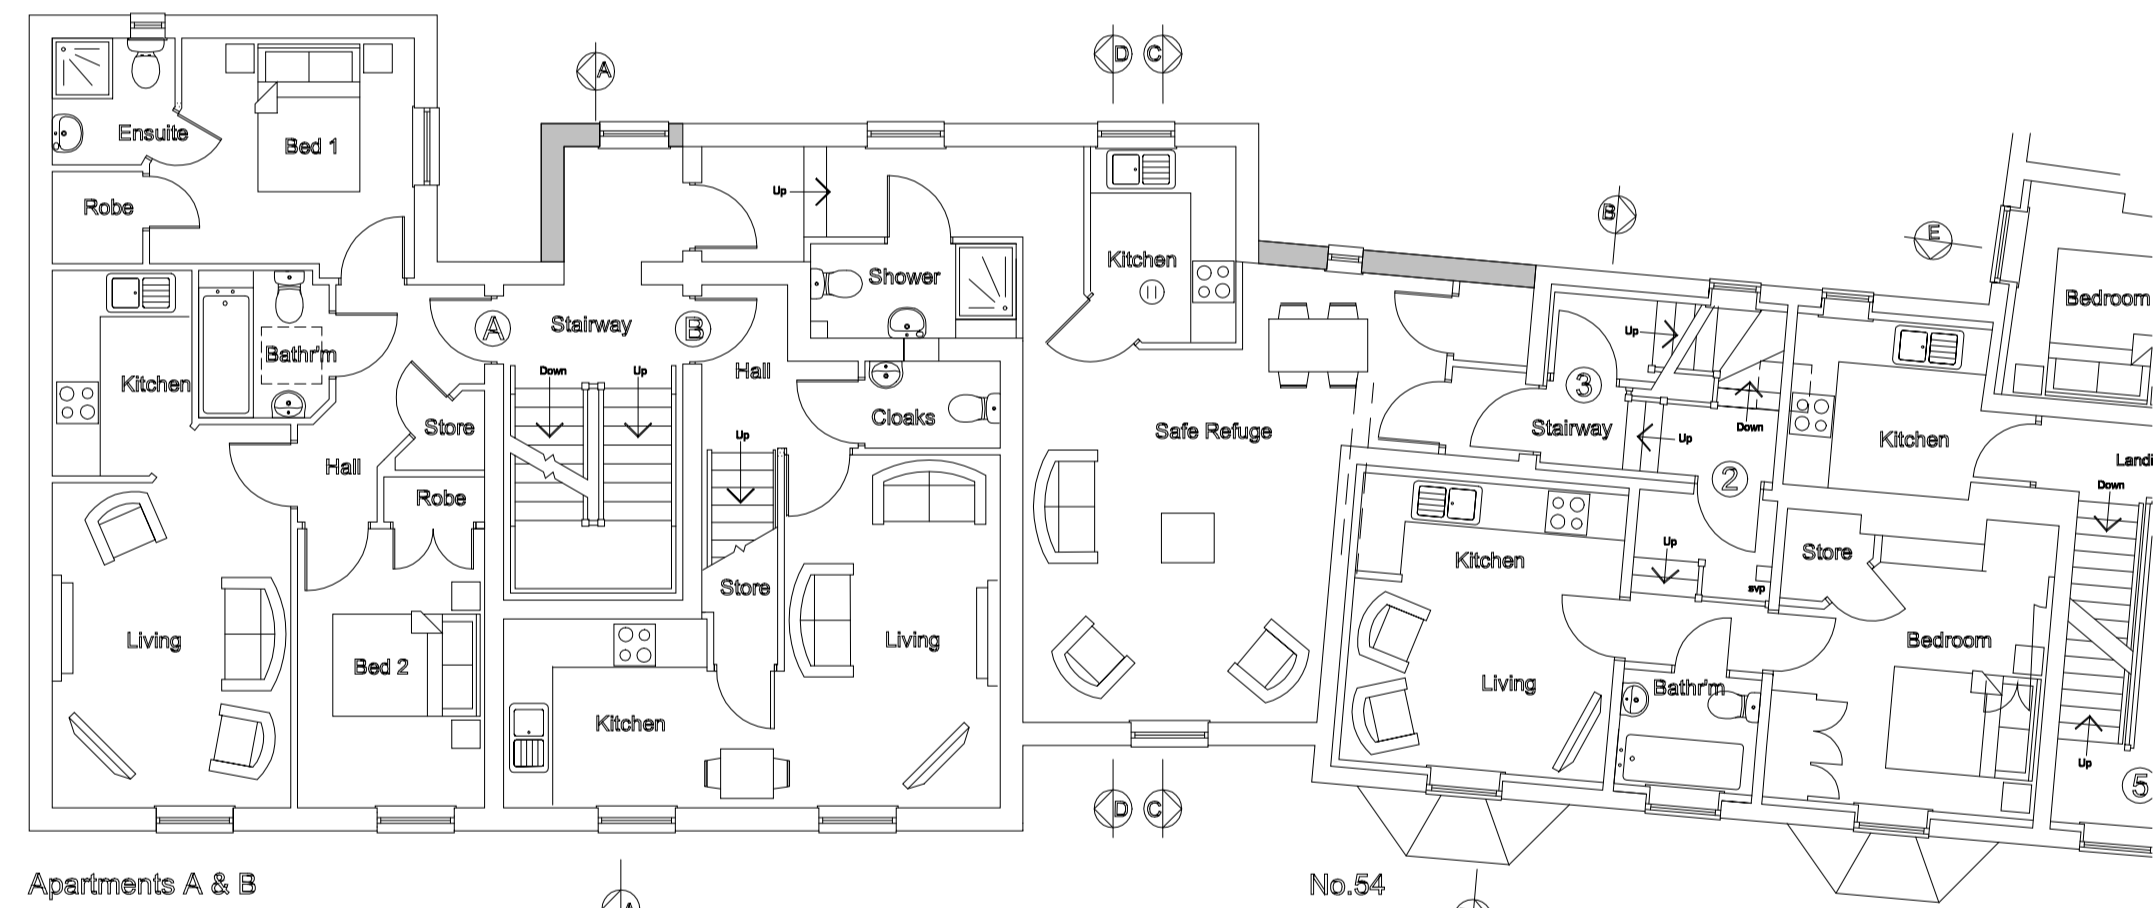


Apartments A & B
First Floor

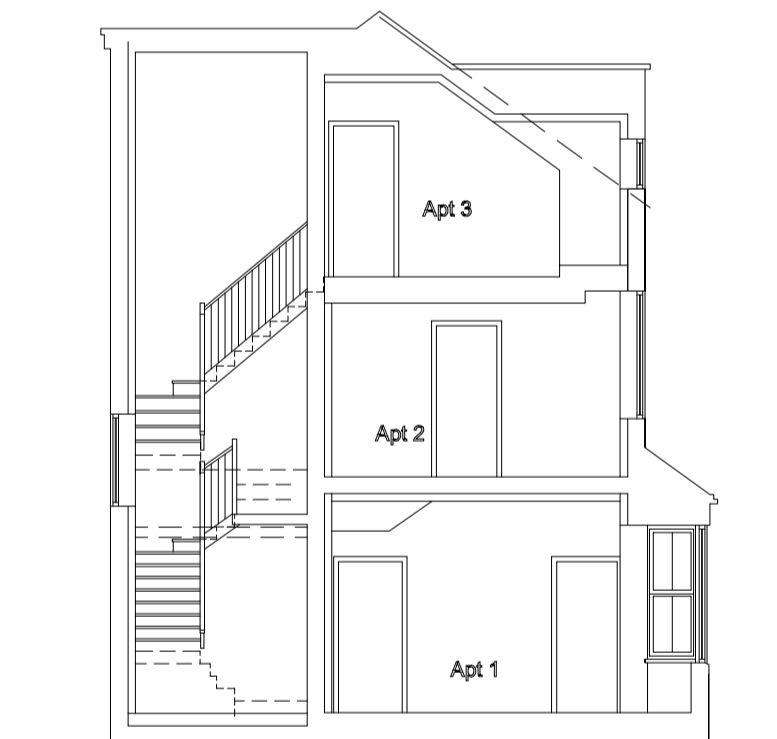

Section BB - No.54

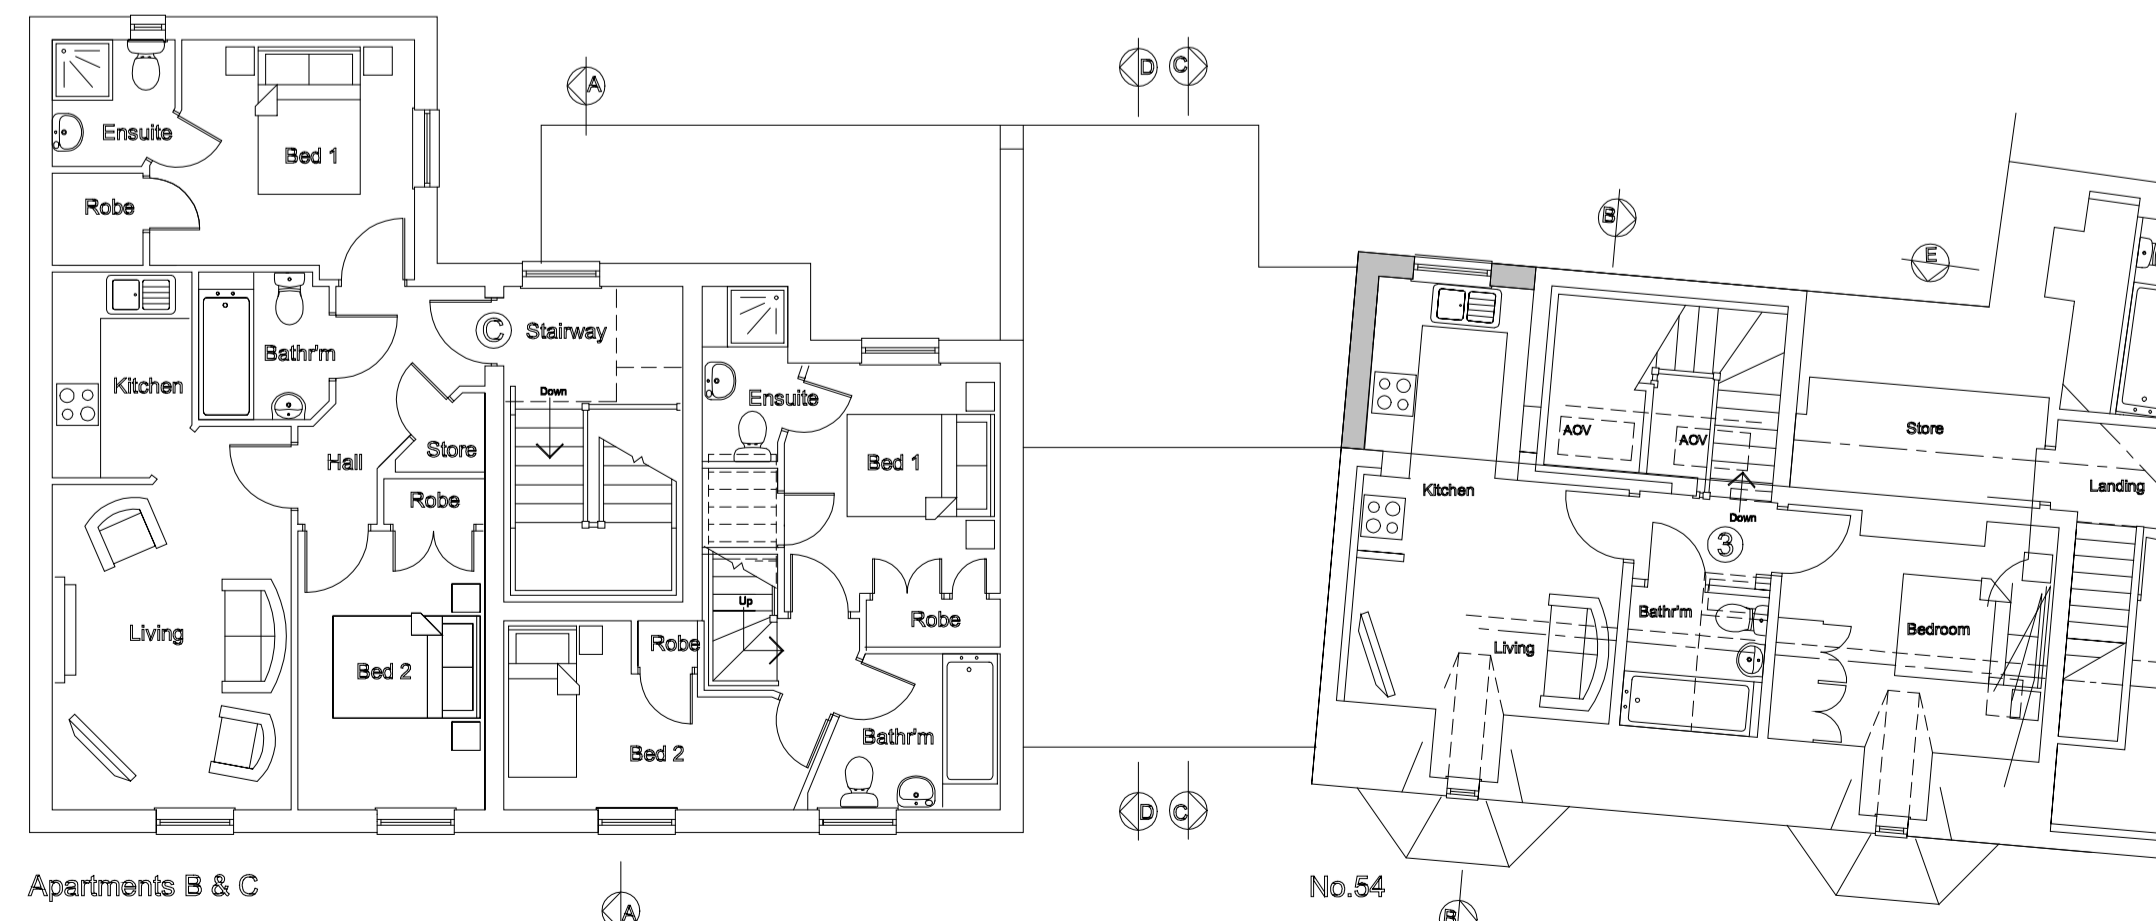

Apartments B & C
Second Floor

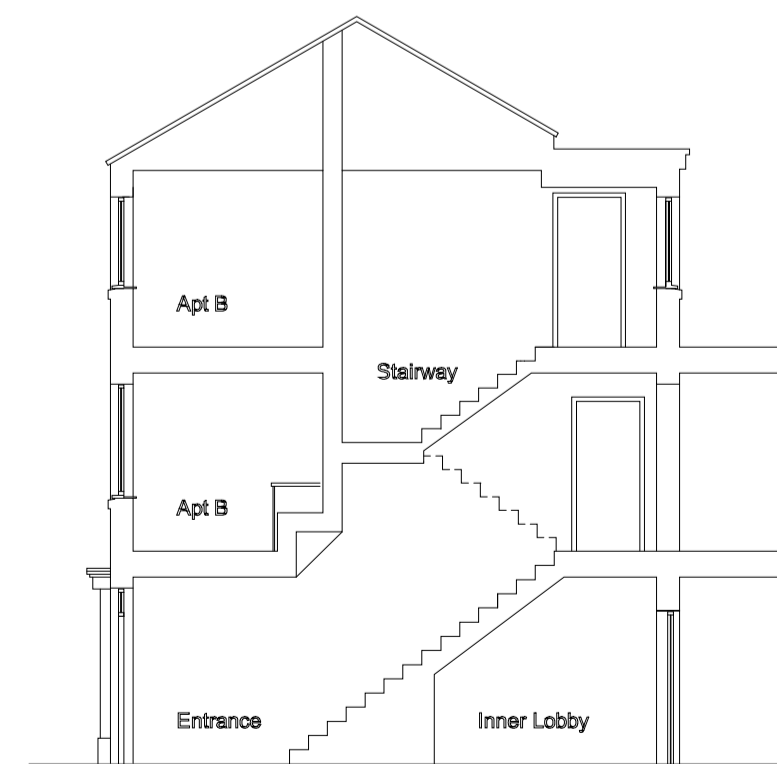

Section AA

Block Plan

