

Front – Windows – Scale drawings and specification

Drawings and specification for windows F1, F2, F3, F4 and F5 detailed on plan

FLOOR PLANS SHOWING POSITION

1. **F1** – Scale drawings/visualisation of outside and inside

Detailed specification

2. **F2** – Scale drawings/visualisation of outside and inside

Detailed specification

3. **F3** – Scale drawings/visualisation of outside and inside


Detailed specification

4. **F4** – Scale drawings/visualisation of outside and inside

Detailed specification

5. **F5** – Scale drawings/visualisation of outside and inside

Detailed specification

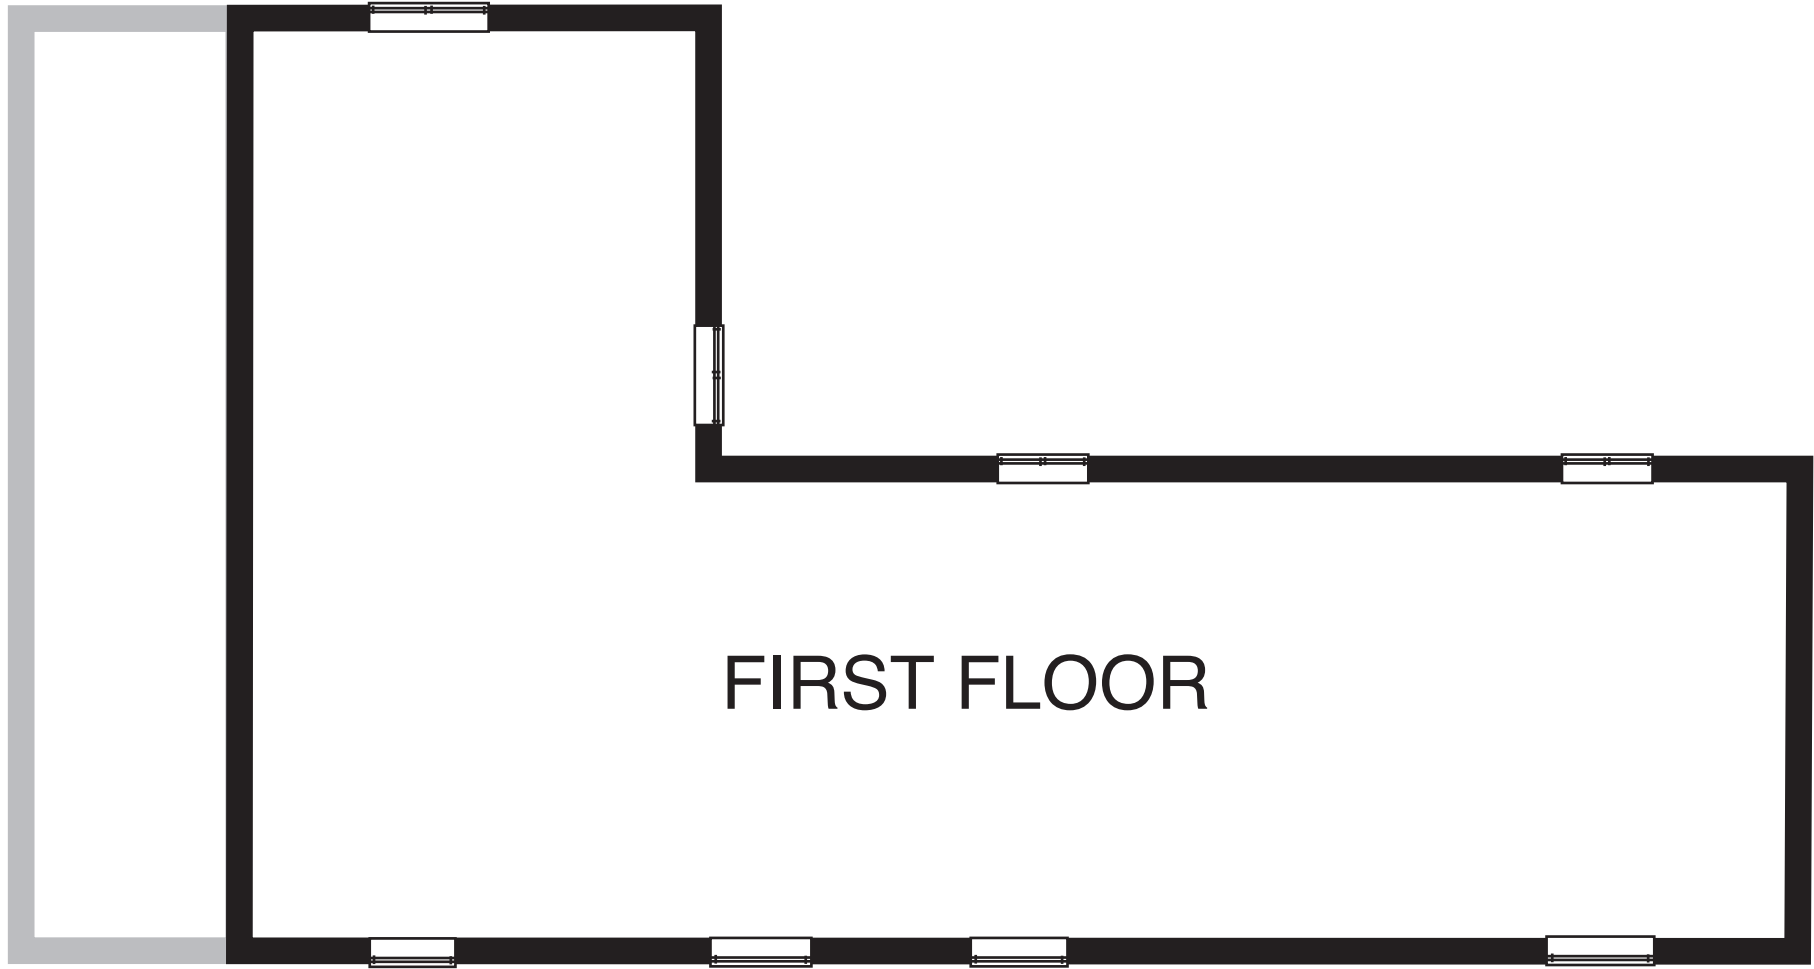


FIRST FLOOR

F1

F2

F3

FRONT OF PROPERTY

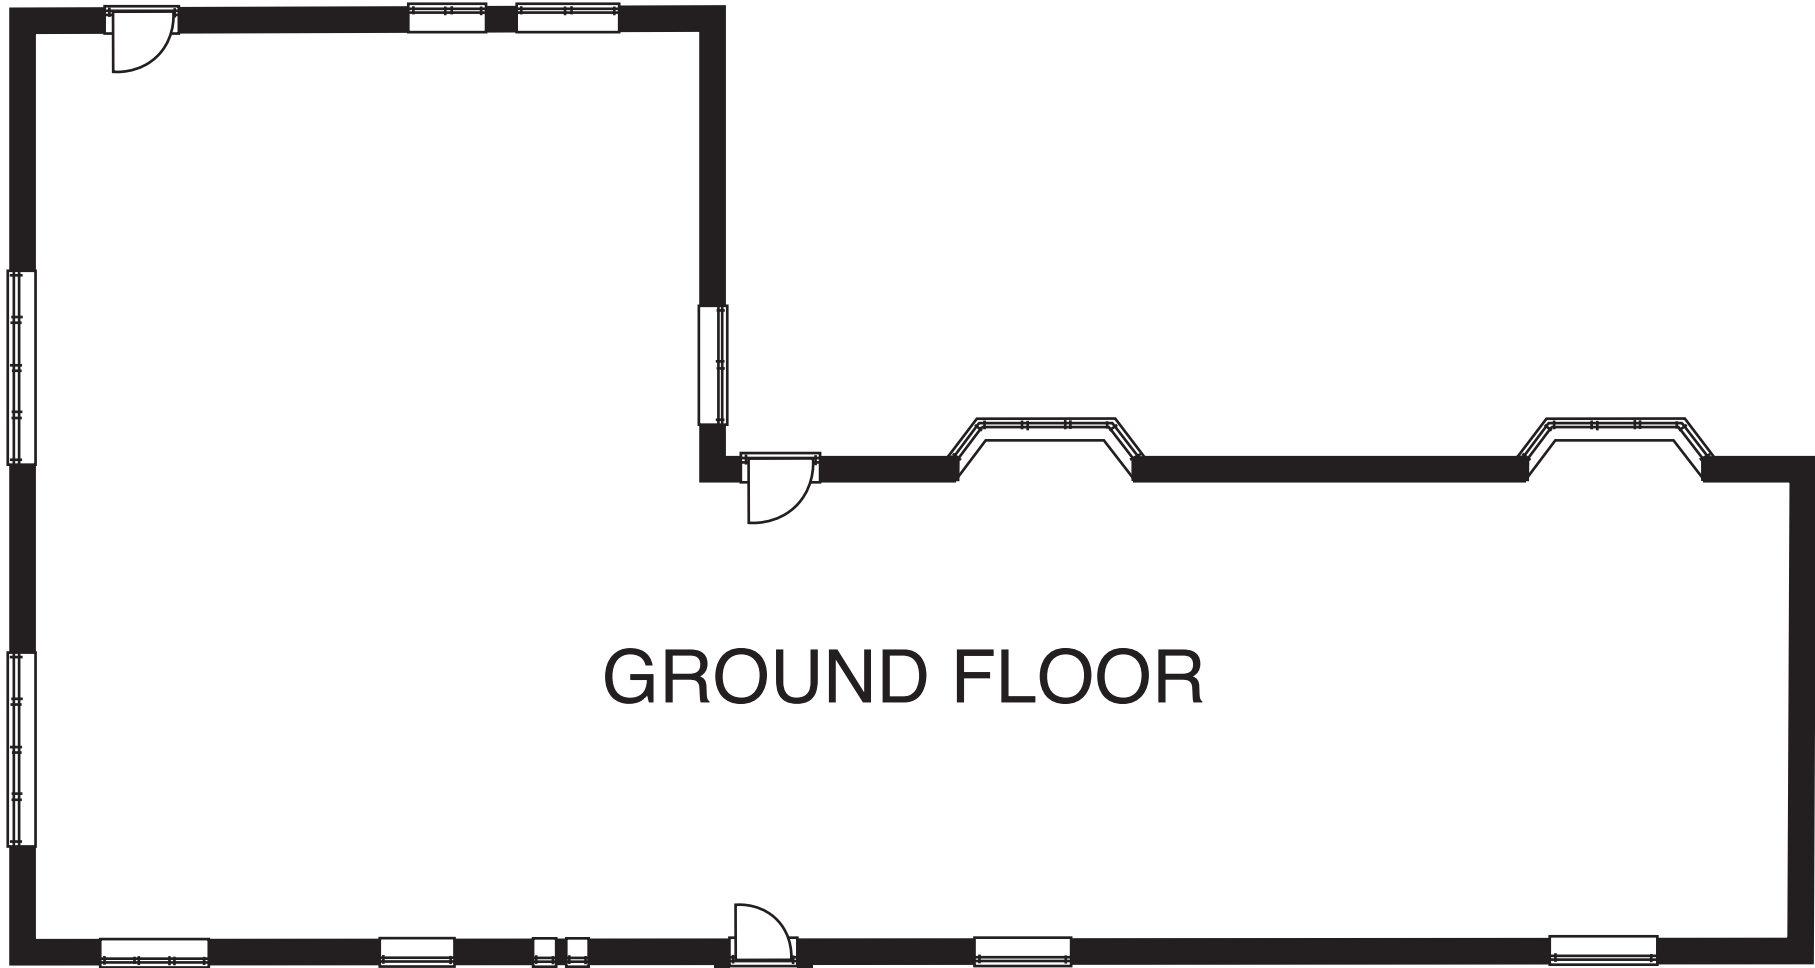

GROUND FLOOR

F5


F4

FRONT OF PROPERTY


Technical detail: 1 - F1 First Floor above door Front - Supply & Fit - Sash box removal

Quantity: 1

☀ Viewed from outside

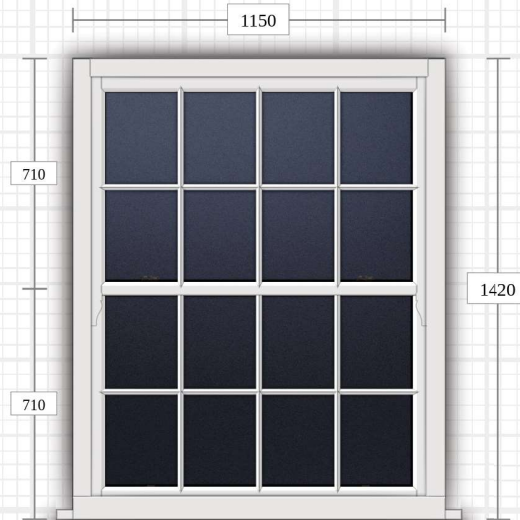

💡 Viewed from inside

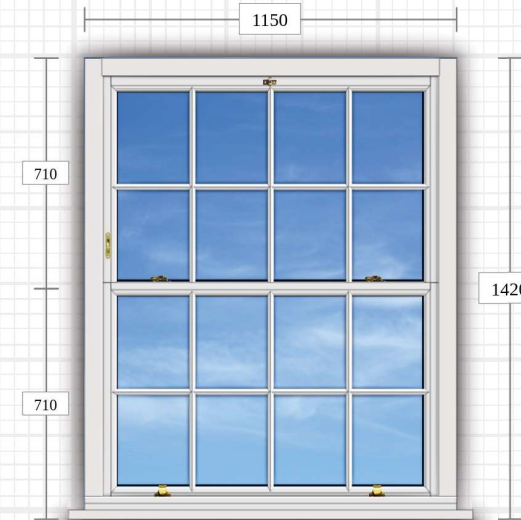

Traditional Sliding Sash Spiral Balance

Species:	Redwood FJ	Colour:	Bereco Collection Traffic White Satin
Frame Bottom:	Trad SS SB 168mm Outer Frame Cill		
Frame LR:	Trad SS SB 168mm Outer Frame Jamb		
Frame Top:	Trad SS SB 168mm Outer Frame Head		
Sash Bottom Rail:	Trad SS SB Sash B Rail 56mm		
Sash Lower Meeting Rail:	Trad SS SB Sash T Rail (Mtg) Inner 56mm		
Sash Sides:	Trad SS SB Sash Stiles 56mm		
Sash Top Rail:	Trad SS SB Sash T Rail 56mm		
Sash Upper Meeting Rail:	Trad SS SB Sash B (Mtg) Outer 56mm		
Bead:	Trad CMT 24mm Bead		
Cill species:	Redwood FJ		
Cill:	Cill nosing 47mm x 28mm		
Astragal bar:	16mm Lambs Tongue		

Vertical Slider Drive Gear:	Sliding Sash
Vertical Slider Catch:	Polished Brass Lk. Fitch Fastener
Travel Restrictor:	Brass Pltd Facefix Angel Lock
Ring Pull:	Pol Brass Standard Sash Eye
Hook Lift:	Polished Brass Hook Lift
Sash Horn:	Belsay - Top

Balance Type: Required x2


Glass: 31dB Tough (Both) 4 ESG/16Ar/4 ESG T - Aluminium Silver - back to back spacer - Clear




Technical detail: 2 - F2 First Floor Front - Supply & Fit - Sash box removal

Quantity: 1

☀ Viewed from outside

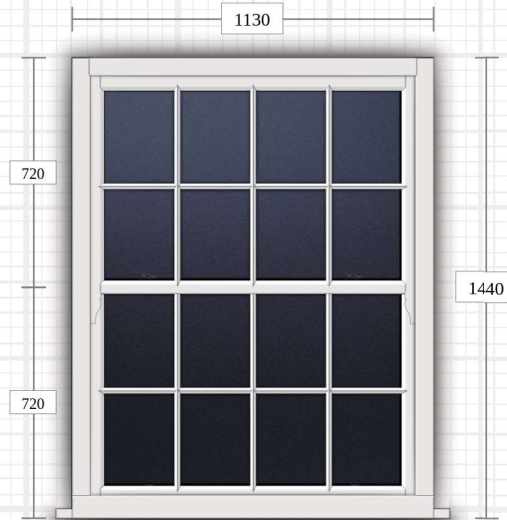

💡 Viewed from inside

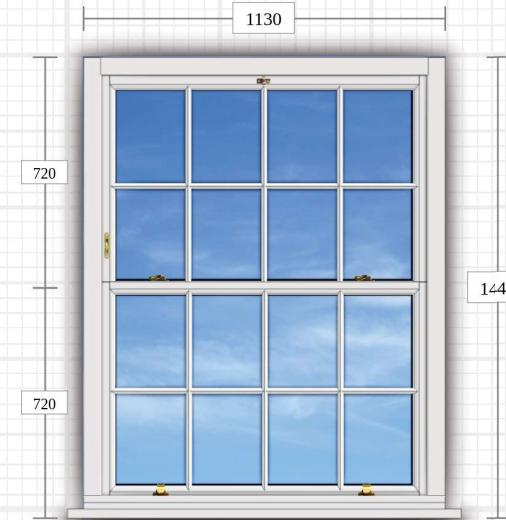


Traditional Sliding Sash Spiral Balance

Species:	Redwood FJ	Colour:	Bereco Collection Traffic White Satin
Frame Bottom:	Trad SS SB 168mm Outer Frame Cill		
Frame LR:	Trad SS SB 168mm Outer Frame Jamb		
Frame Top:	Trad SS SB 168mm Outer Frame Head		
Sash Bottom Rail:	Trad SS SB Sash B Rail 56mm		
Sash Lower Meeting Rail:	Trad SS SB Sash T Rail (Mtg) Inner 56mm		
Sash Sides:	Trad SS SB Sash Stiles 56mm		
Sash Top Rail:	Trad SS SB Sash T Rail 56mm		
Sash Upper Meeting Rail:	Trad SS SB Sash B (Mtg) Outer 56mm		
Bead:	Trad CMT 24mm Bead		
Cill species:	Redwood FJ		
Cill:	Cill nosing 47mm x 28mm		
Astragal bar:	16mm Lambs Tongue		

Vertical Slider Drive Gear:	Sliding Sash
Vertical Slider Catch:	Polished Brass Lk. Fitch Fastener
Travel Restrictor:	Brass Pltd Facefix Angel Lock
Ring Pull:	Pol Brass Standard Sash Eye
Hook Lift:	Polished Brass Hook Lift
Sash Horn:	Belsay - Top

Balance Type: Required x2


Glass: 31dB Tough (Both) 4 ESG/16Ar/4 ESG T - Aluminium Silver - back to back spacer - Clear

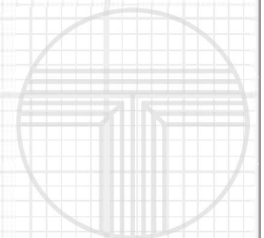


Technical detail: 3 - F3 First Floor End Right Front - Supply & Fit - Sash box removal

Quantity: 1

☀ Viewed from outside

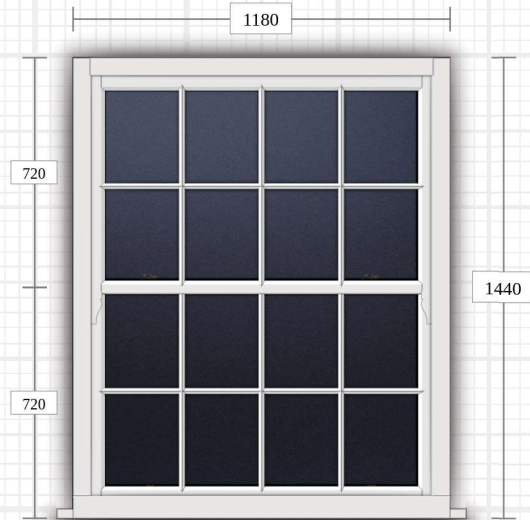

💡 Viewed from inside

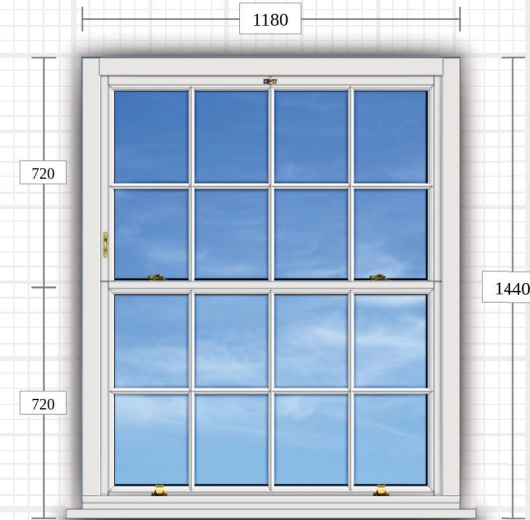

Traditional Sliding Sash Spiral Balance

Species:	Redwood FJ	Colour:	Bereco Collection Traffic White Satin
Frame Bottom:	Trad SS SB 168mm Outer Frame Cill		
Frame LR:	Trad SS SB 168mm Outer Frame Jamb		
Frame Top:	Trad SS SB 168mm Outer Frame Head		
Sash Bottom Rail:	Trad SS SB Sash B Rail 56mm		
Sash Lower Meeting Rail:	Trad SS SB Sash T Rail (Mtg) Inner 56mm		
Sash Sides:	Trad SS SB Sash Stiles 56mm		
Sash Top Rail:	Trad SS SB Sash T Rail 56mm		
Sash Upper Meeting Rail:	Trad SS SB Sash B (Mtg) Outer 56mm		
Bead:	Trad CMT 24mm Bead		
Cill species:	Redwood FJ		
Cill:	Cill nosing 47mm x 28mm		
Astragal bar:	16mm Lambs Tongue		

Vertical Slider Drive Gear:	Sliding Sash
Vertical Slider Catch:	Polished Brass Lk. Fitch Fastener
Travel Restrictor:	Brass Pltd Facefix Angel Lock
Ring Pull:	Pol Brass Standard Sash Eye
Hook Lift:	Polished Brass Hook Lift
Sash Horn:	Belsay - Top

Balance Type: Required x2


Glass: 31dB Tough (Both) 4 ESG/16Ar/4 ESG T - Aluminium Silver - back to back spacer - Clear




Technical detail: 4 - F4 Ground Floor End Right Front - Supply & Fit - Sash box removal

Quantity: 1

☀ Viewed from outside

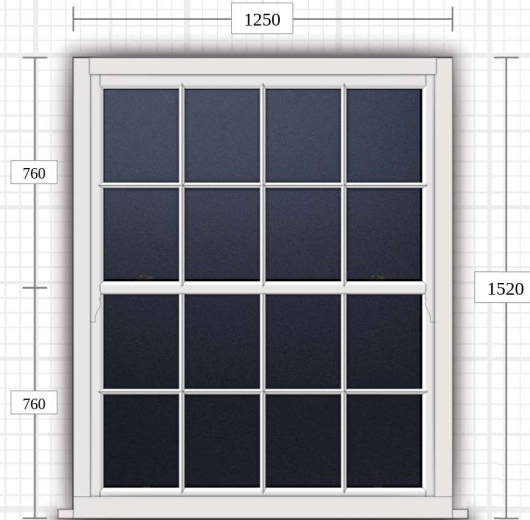

💡 Viewed from inside

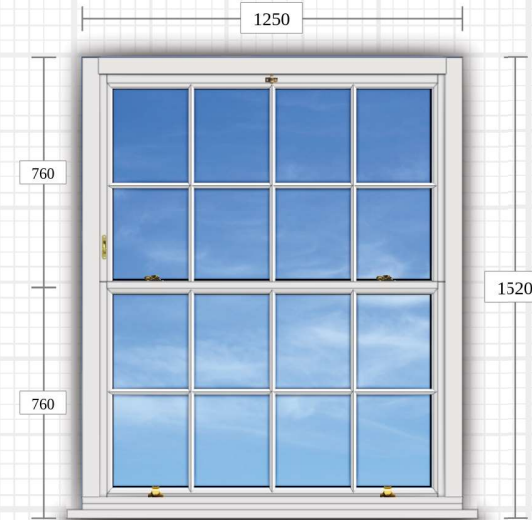

Traditional Sliding Sash Spiral Balance

Species:	Redwood FJ	Colour:	Bereco Collection Traffic White Satin
Frame Bottom:	Trad SS SB 168mm Outer Frame Cill		
Frame LR:	Trad SS SB 168mm Outer Frame Jamb		
Frame Top:	Trad SS SB 168mm Outer Frame Head		
Sash Bottom Rail:	Trad SS SB Sash B Rail 56mm		
Sash Lower Meeting Rail:	Trad SS SB Sash T Rail (Mtg) Inner 56mm		
Sash Sides:	Trad SS SB Sash Stiles 56mm		
Sash Top Rail:	Trad SS SB Sash T Rail 56mm		
Sash Upper Meeting Rail:	Trad SS SB Sash B (Mtg) Outer 56mm		
Bead:	Trad CMT 24mm Bead		
Cill species:	Redwood FJ		
Cill:	Cill nosing 47mm x 28mm		
Astragal bar:	16mm Lambs Tongue		

Vertical Slider Drive Gear:	Sliding Sash
Vertical Slider Catch:	Polished Brass Lk. Fitch Fastener
Travel Restrictor:	Brass Pltd Facefix Angel Lock
Ring Pull:	Pol Brass Standard Sash Eye
Hook Lift:	Polished Brass Hook Lift
Sash Horn:	Belsay - Top

Balance Type: Required x2


Glass: 31dB Tough (Both) 4 ESG/16Ar/4 ESG T - Aluminium Silver - back to back spacer - Clear




Technical detail: 5 - F5 Ground Floor Right of Door Front - Supply & Fit - Sash box removal

Quantity: 1

☀ Viewed from outside

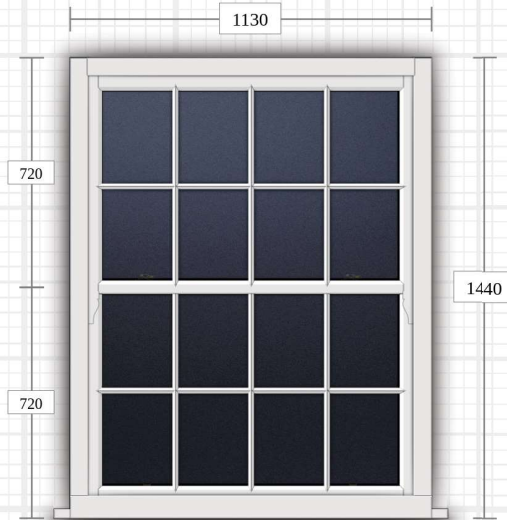

💡 Viewed from inside

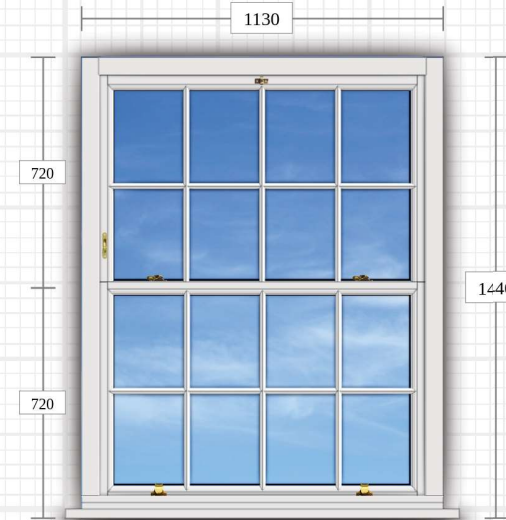

Traditional Sliding Sash Spiral Balance

Species:	Redwood FJ	Colour:	Bereco Collection Traffic White Satin
Frame Bottom:	Trad SS SB 168mm Outer Frame Cill		
Frame LR:	Trad SS SB 168mm Outer Frame Jamb		
Frame Top:	Trad SS SB 168mm Outer Frame Head		
Sash Bottom Rail:	Trad SS SB Sash B Rail 56mm		
Sash Lower Meeting Rail:	Trad SS SB Sash T Rail (Mtg) Inner 56mm		
Sash Sides:	Trad SS SB Sash Stiles 56mm		
Sash Top Rail:	Trad SS SB Sash T Rail 56mm		
Sash Upper Meeting Rail:	Trad SS SB Sash B (Mtg) Outer 56mm		
Bead:	Trad CMT 24mm Bead		
Cill species:	Redwood FJ		
Cill:	Cill nosing 47mm x 28mm		
Astragal bar:	16mm Lambs Tongue		

Vertical Slider Drive Gear:	Sliding Sash
Vertical Slider Catch:	Polished Brass Lk. Fitch Fastener
Travel Restrictor:	Brass Pltd Facefix Angel Lock
Ring Pull:	Pol Brass Standard Sash Eye
Hook Lift:	Polished Brass Hook Lift
Sash Horn:	Belsay - Top

Balance Type: Required x2

Glass: 31dB Tough (Both) 4 ESG/16Ar/4 ESG T - Aluminium Silver - back to back spacer - Clear

