

# Rear – Windows – Scale drawings and specification

Drawings and specification for windows R1, R2, R3 and R4 detailed on plan

## FLOOR PLANS SHOWING POSITION

1. **R1** – Scale drawings/visualisation of outside and inside

Detailed specification

2. **R2** – Scale drawings/visualisation of outside and inside

Detailed specification

Combined drawing and three individual windows that create the bay window – Facets A, B and C


3. **R3** – Scale drawings/visualisation of outside and inside

Detailed specification


Combined drawing and three individual windows that create the bay window – Facets A, B and C

4. **R4** – Scale drawings/visualisation of outside and inside

Detailed specification

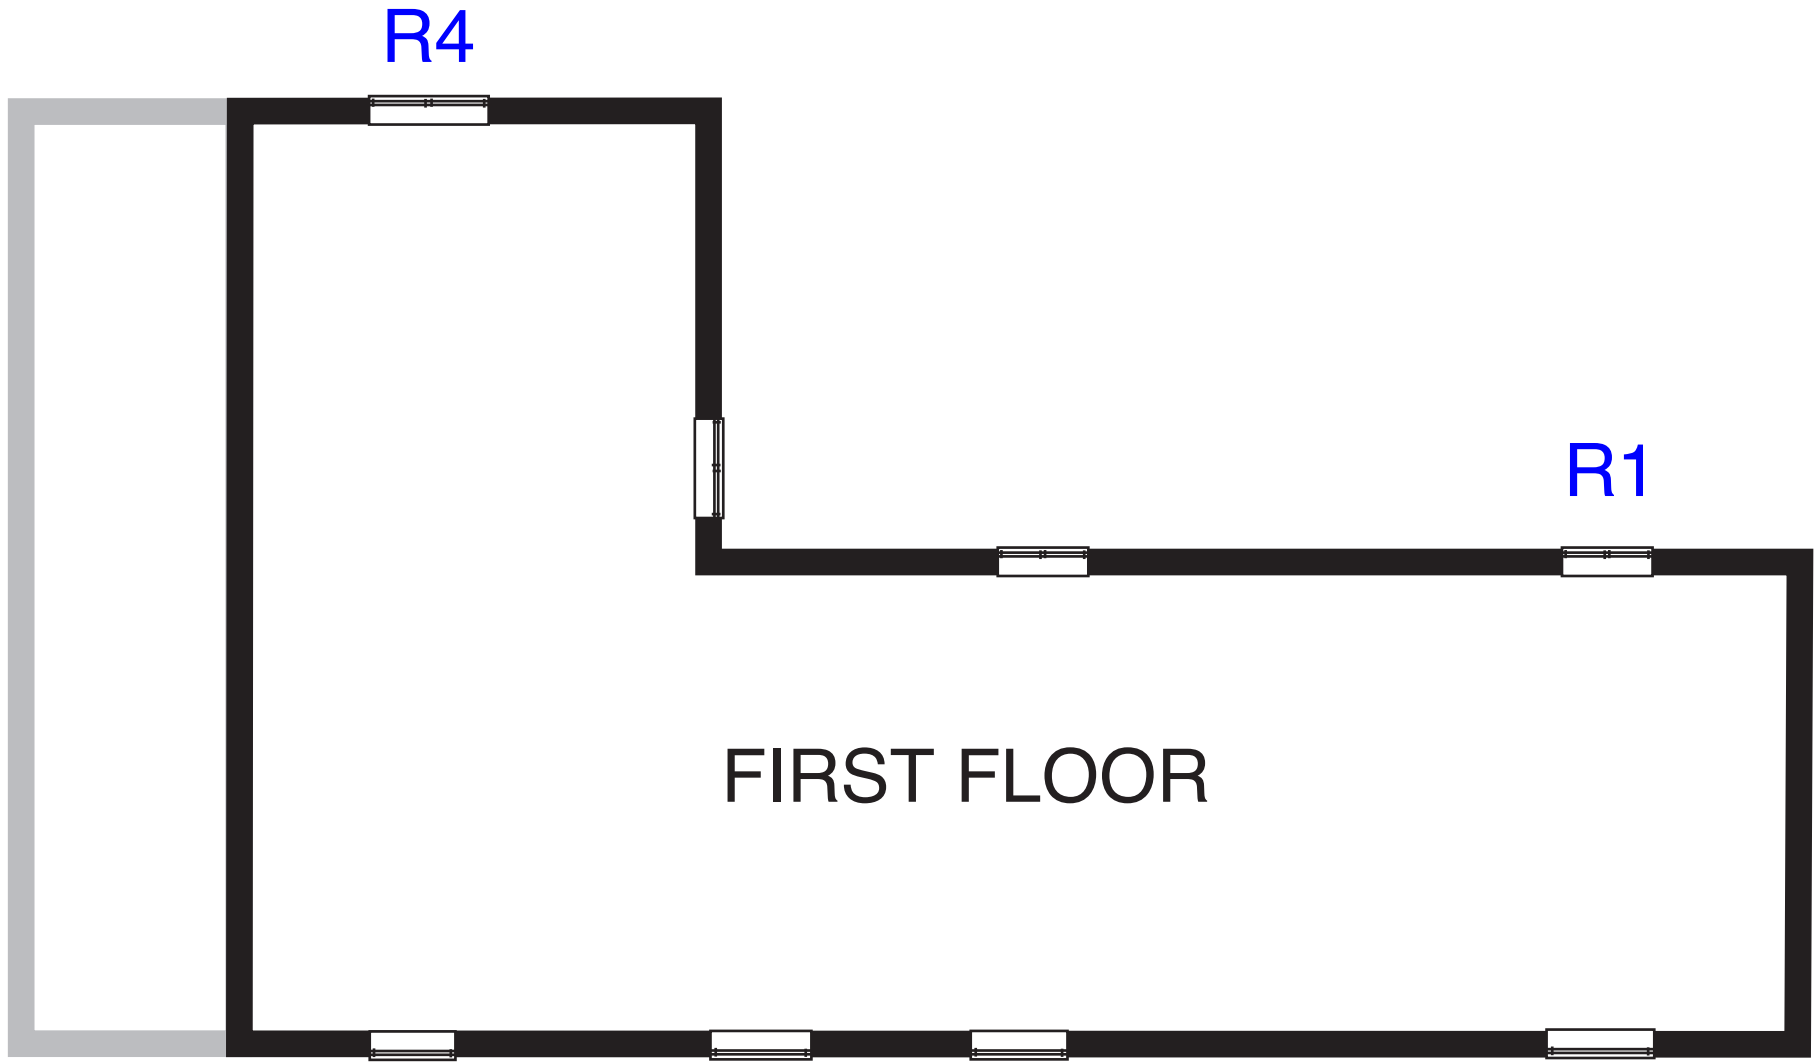

FRONT OF PROPERTY

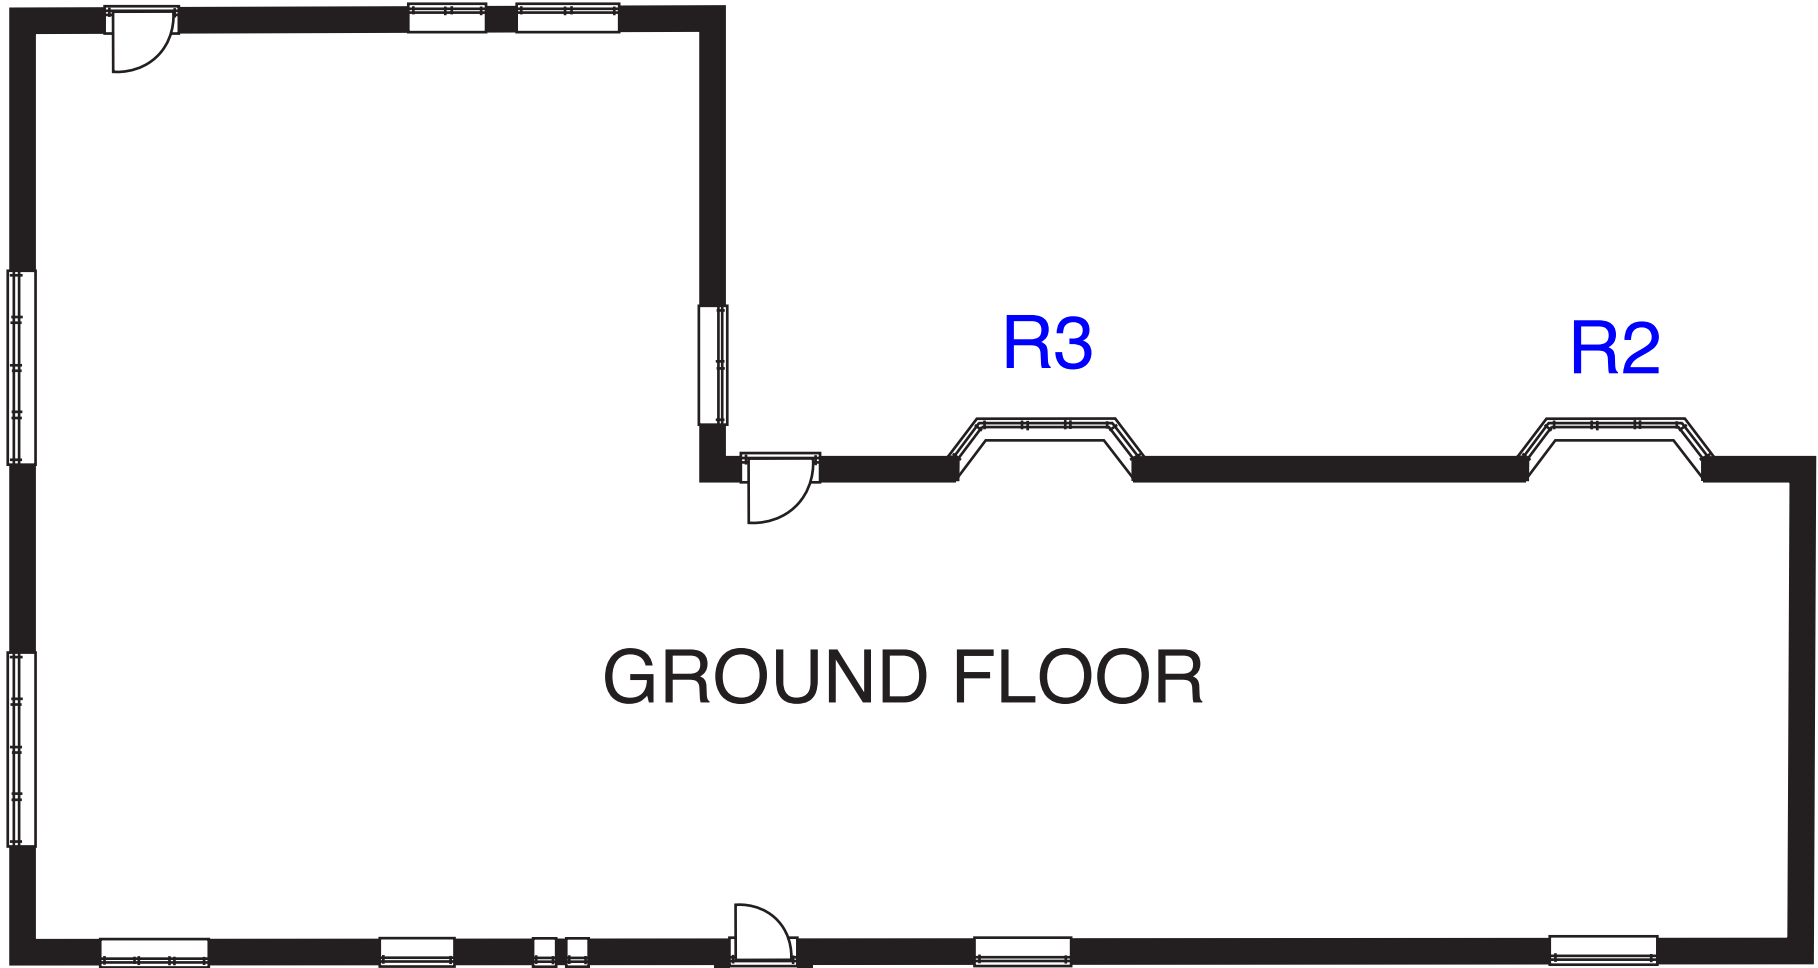

R3

R2

GROUND FLOOR

FRONT OF PROPERTY


Technical detail: 1 - R1 Rear - Supply & Fit - Remove & replace

Quantity: 1

☀ Viewed from outside



💡 Viewed from inside

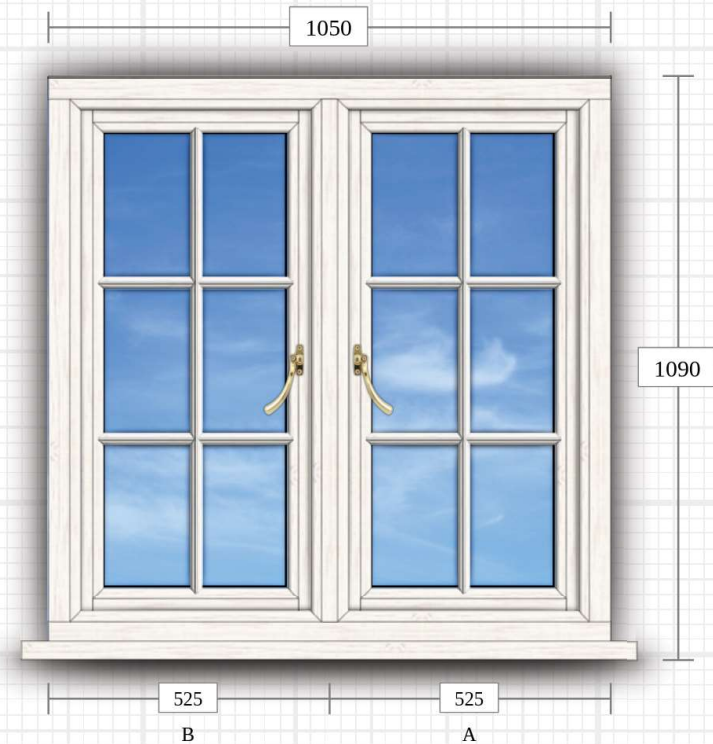

## Timberlook Flush Sash Window

**Frame:** 60mm Ovolo Frame  
**Sash:** Internally Beaded Flush Ovolo Sash 58mm  
**Mullion:** 70mm Ovolo T Mullion  
**Bead:** 24mm Glazing Bead  
**Cill:** 150mm Cill  
**Head drip:** Head Drip  
**Astragal bar:** Authentic bar

**Colour:** Out: Polar White, In: Polar White

**Window Handle:** Teardrop Gold

**Glass:** 4-16-4 Annealed - Triple Shield - Warm Edge Spacer Black - back to back spacer - Clear




Technical detail: 2 - R2 Rear Bay - Supply & Fit - Remove & replace

Quantity: 1

### Timberlook Flush Sash Bay/Coupled Item - Elevation view

☀ Viewed from outside

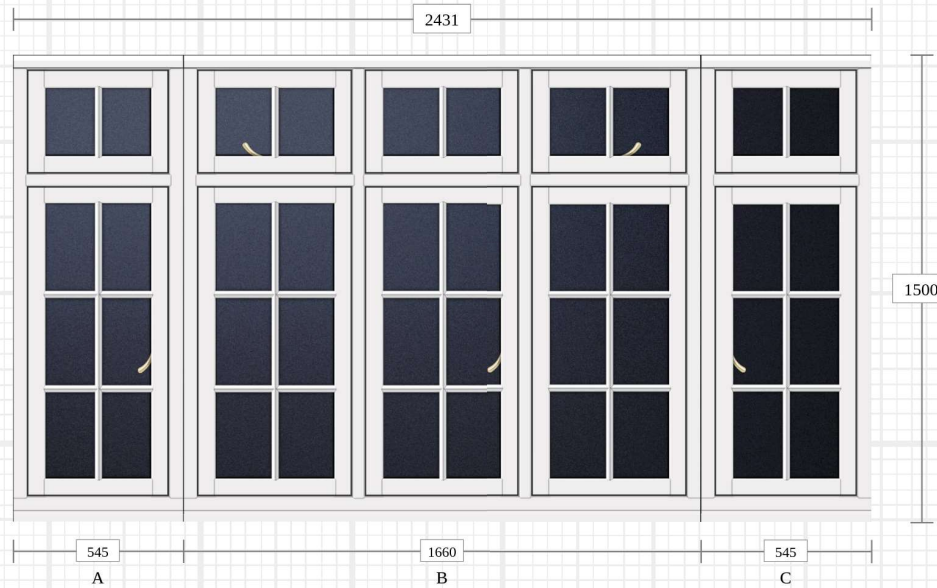

#### Couplers

Vertical bay post A-B:  
 Vertical bay post B-C:

Flexi Cover strip  
 Flexi Cover strip

#### Cills

Facet A-B-C:  
 Length:  
 Horn:

150mm Cill  
 2750  
 None


### Plan View




Technical detail: 2 - Facet A1 - Supply & Fit - Remove & replace

Quantity: 1

☀ Viewed from outside

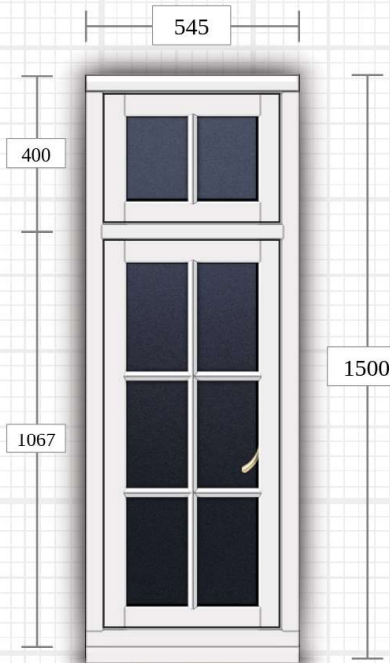

💡 Viewed from inside

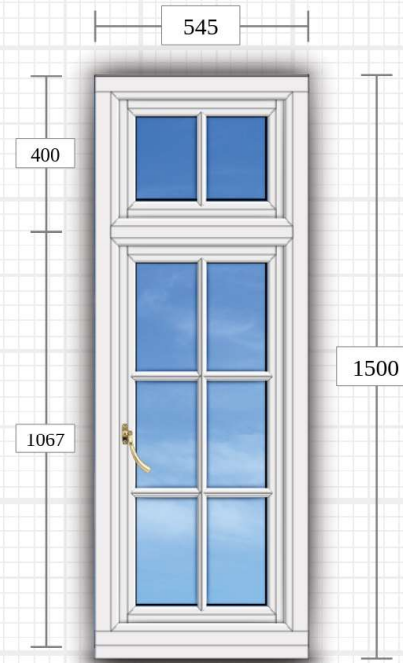

## Timberlook Flush Sash Window

**Frame:** 60mm Ovolo Frame  
**Sash:** Internally Beaded Flush Ovolo Sash 58mm  
**Transom:** 70mm Ovolo T Transom  
**Bead:** 24mm Glazing Bead  
**Cill:** 150mm Cill  
**Head drip:** Head Drip  
**Astragal bar:** Authentic bar

**Colour:** Smooth White

**Window Handle:** Teardrop Gold


**Glass:** 4-16-4 Toughened - Triple Shield - Warm Edge Spacer Black - back to back spacer - Clear




Technical detail: 2 - Facet B1 - Supply & Fit - Remove & replace

Quantity: 1

☀ Viewed from outside

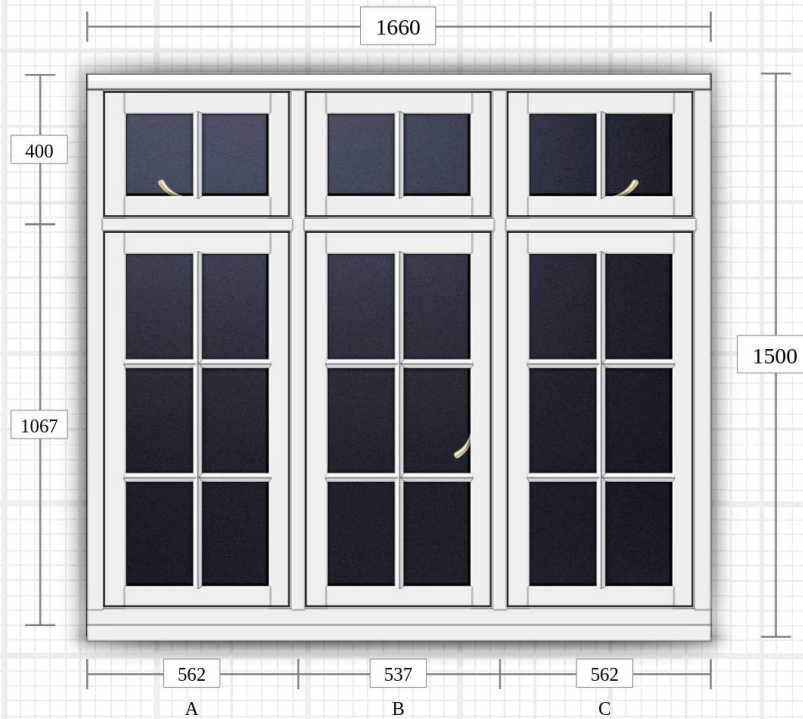

💡 Viewed from inside

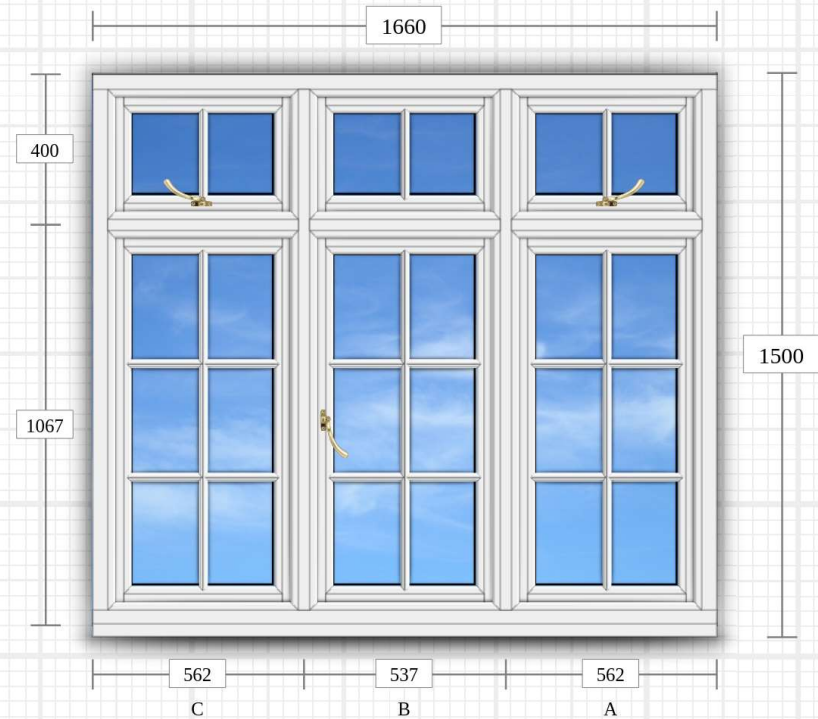

### Timberlook Flush Sash Window

**Frame:** 60mm Ovolo Frame  
**Sash:** Internally Beaded Flush Ovolo Sash 58mm  
**Transom:** 70mm Ovolo T Transom  
**Mullion:** 70mm Ovolo T Mullion  
**Bead:** 24mm Glazing Bead  
**Cill:** 150mm Cill  
**Head drip:** Head Drip  
**Astragal bar:** Authentic bar

**Colour:** Smooth White

**Window Handle:** Teardrop Gold


**Glass:** 4-16-4 Annealed - Triple Shield - Warm Edge Spacer Black - back to back spacer - Clear




Technical detail: 2 - Facet C1 - Supply & Fit - Remove & replace

Quantity: 1

☀ Viewed from outside

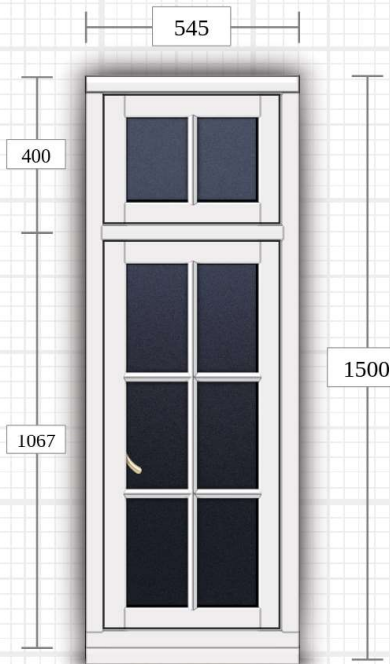

💡 Viewed from inside

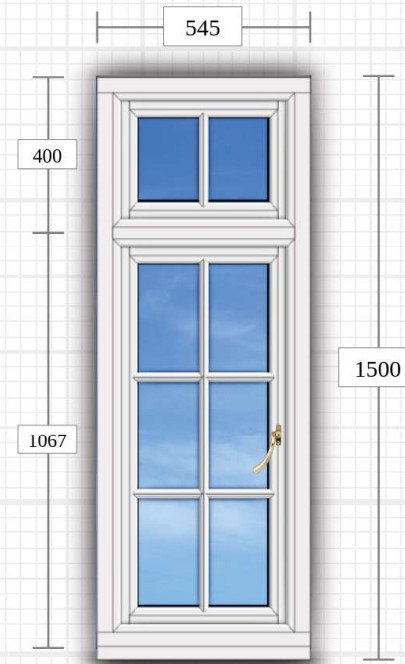

## Timberlook Flush Sash Window

**Frame:** 60mm Ovolo Frame  
**Sash:** Internally Beaded Flush Ovolo Sash 58mm  
**Transom:** 70mm Ovolo T Transom  
**Bead:** 24mm Glazing Bead  
**Cill:** 150mm Cill  
**Head drip:** Head Drip  
**Astragal bar:** Authentic bar

**Colour:** Smooth White

**Window Handle:** Teardrop Gold

**Glass:** 4-16-4 Annealed - Triple Shield - Warm Edge Spacer Black - back to back spacer - Clear






Technical detail: 3 - R3 Rear Bay - Supply & Fit - Remove & replace

Quantity: 1

### Timberlook Flush Sash Bay/Coupled Item - Elevation view

☀ Viewed from outside

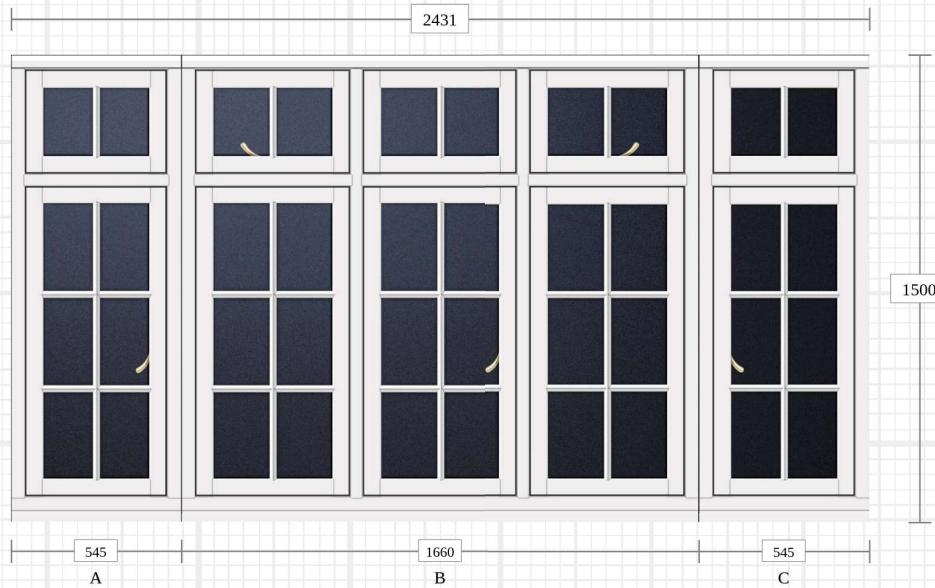

#### Couplers

Vertical bay post A-B:  
 Vertical bay post B-C:


Flexi Cover strip  
 Flexi Cover strip

#### Cills

Facet A-B-C:  
 Length:  
 Horn:

150mm Cill  
 2750  
 None


### Plan View

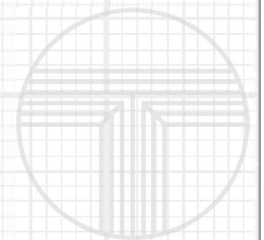


Technical detail: 3 - Facet A1 - Supply & Fit - Remove & replace

Quantity: 1

☀ Viewed from outside

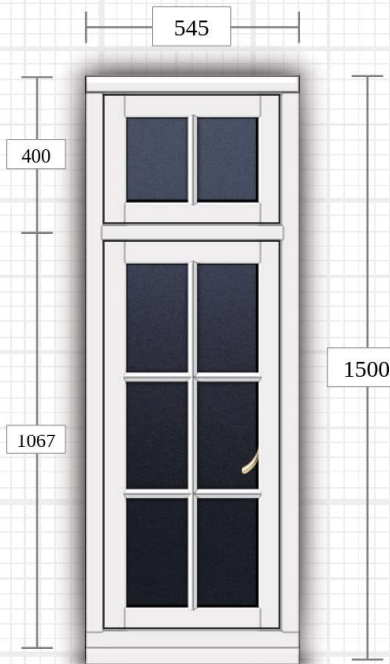

💡 Viewed from inside

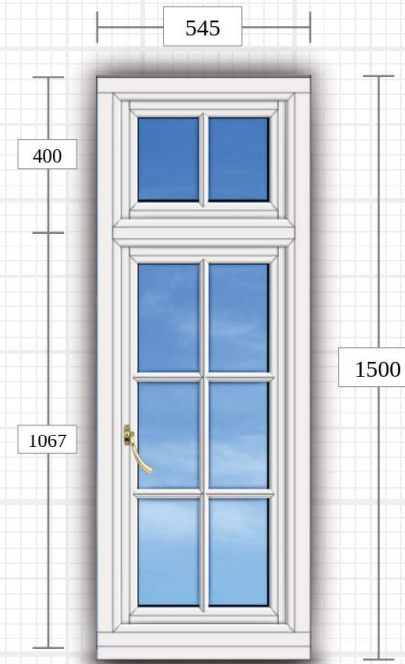

## Timberlook Flush Sash Window

**Frame:** 60mm Ovolo Frame  
**Sash:** Internally Beaded Flush Ovolo Sash 58mm  
**Transom:** 70mm Ovolo T Transom  
**Bead:** 24mm Glazing Bead  
**Cill:** 150mm Cill  
**Head drip:** Head Drip  
**Astragal bar:** Authentic bar

**Colour:** Smooth White

**Window Handle:** Teardrop Gold

**Glass:** 4-16-4 Toughened - Triple Shield - Warm Edge Spacer Black - back to back spacer - Clear





Technical detail: 3 - Facet B1 - Supply & Fit - Remove & replace

Quantity: 1

☀ Viewed from outside

💡 Viewed from inside

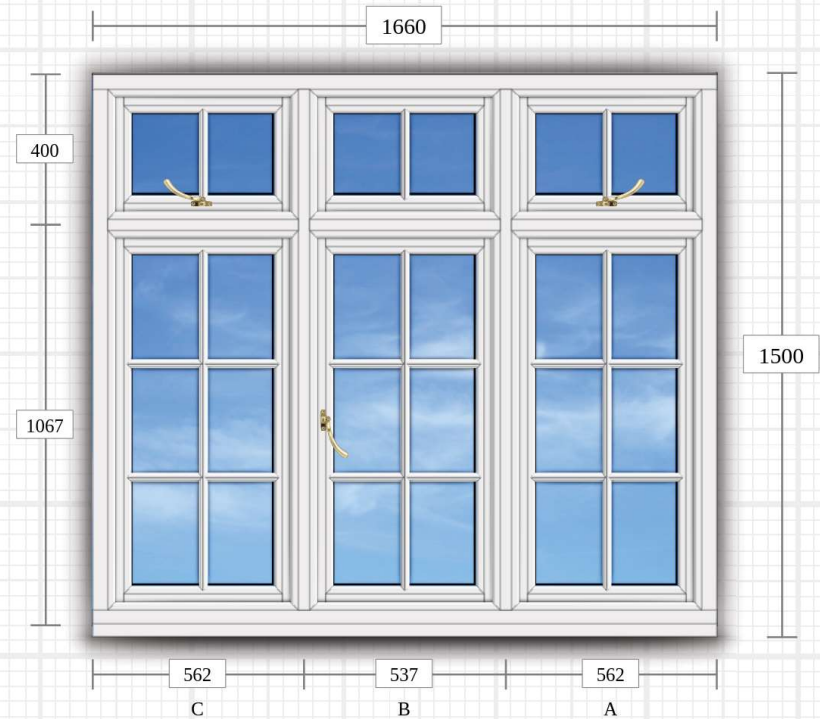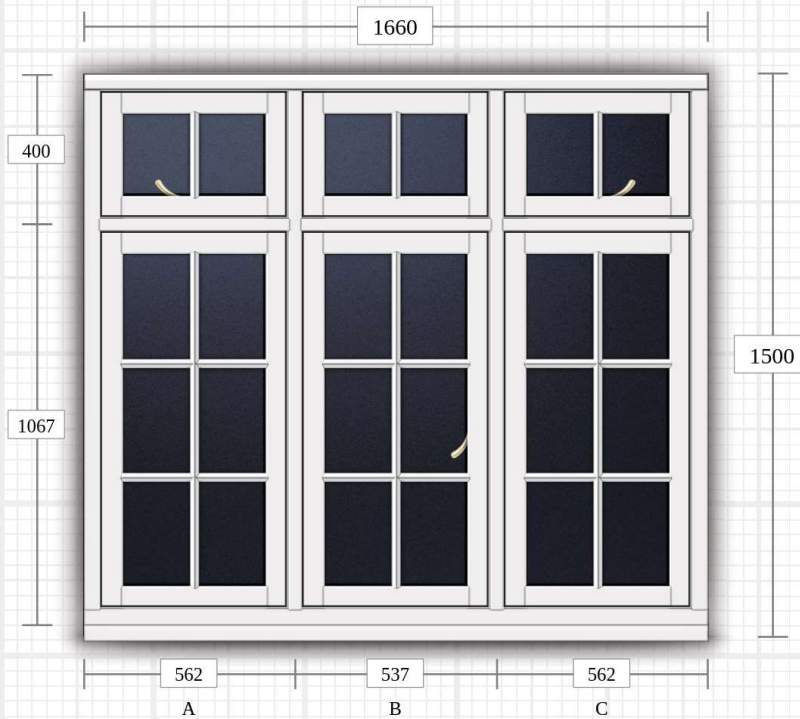

### Timberlook Flush Sash Window

**Frame:** 60mm Ovolo Frame  
**Sash:** Internally Beaded Flush Ovolo Sash 58mm  
**Transom:** 70mm Ovolo T Transom  
**Mullion:** 70mm Ovolo T Mullion  
**Bead:** 24mm Glazing Bead  
**Cill:** 150mm Cill  
**Head drip:** Head Drip  
**Astragal bar:** Authentic bar

**Colour:** Smooth White

**Window Handle:** Teardrop Gold


**Glass:** 4-16-4 Annealed - Triple Shield - Warm Edge Spacer Black - back to back spacer - Clear




Technical detail: 3 - Facet C1 - Supply & Fit - Remove & replace

Quantity: 1

☀ Viewed from outside

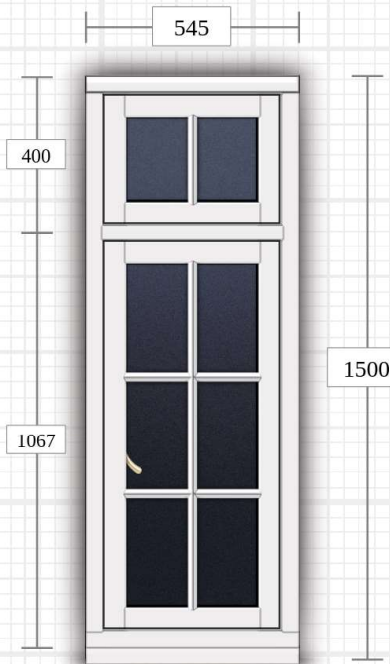

💡 Viewed from inside

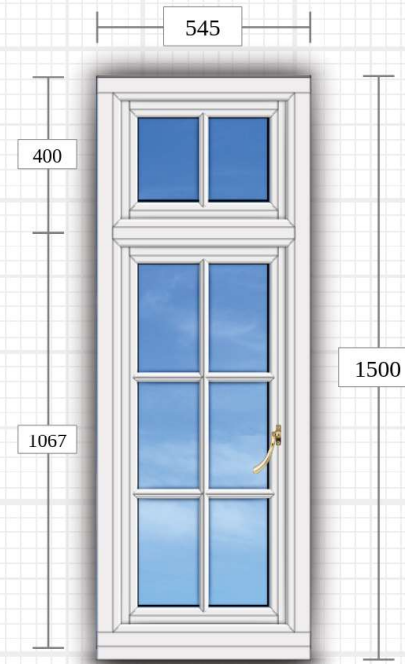


## Timberlook Flush Sash Window

**Frame:** 60mm Ovolo Frame  
**Sash:** Internally Beaded Flush Ovolo Sash 58mm  
**Transom:** 70mm Ovolo T Transom  
**Bead:** 24mm Glazing Bead  
**Cill:** 150mm Cill  
**Head drip:** Head Drip  
**Astragal bar:** Authentic bar

**Colour:** Smooth White

**Window Handle:** Teardrop Gold


**Glass:** 4-16-4 Annealed - Triple Shield - Warm Edge Spacer Black - back to back spacer - Clear

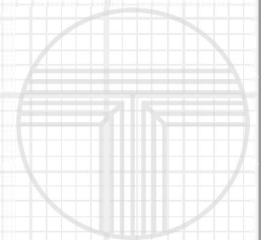

Technical detail: 4 - R4 Rear - Supply & Fit - Remove & replace

Quantity: 1

☀ Viewed from outside

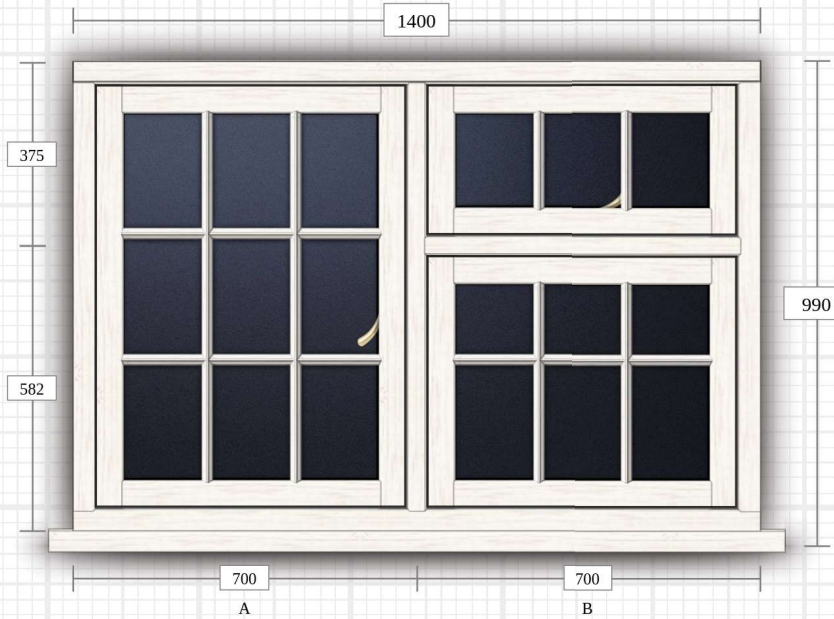

💡 Viewed from inside



## Timberlook Flush Sash Window

**Frame:** 60mm Ovolo Frame  
**Sash:** Internally Beaded Flush Ovolo Sash 58mm  
**Transom:** 70mm Ovolo T Transom  
**Mullion:** 70mm Ovolo T Mullion  
**Bead:** 24mm Glazing Bead  
**Cill:** 150mm Cill  
**Head drip:** Head Drip  
**Astragal bar:** Authentic bar

**Colour:** Out: Polar White, In: Polar White

**Window Handle:** Teardrop Gold

**Glass:** 4-16-4 Annealed - Triple Shield - Warm Edge Spacer Black - back to back spacer - Clear

