





PROPOSAL

NOTE: DO NOT SCALE OFF THIS DRAWING.
ALWAYS WORK TO NOTED DIMENSIONS

LOCATION PLAN:

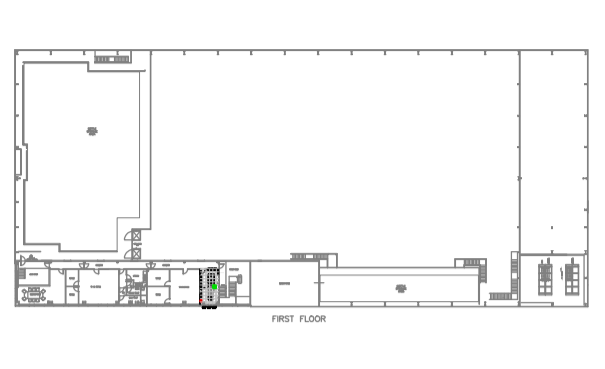

LEGEND:

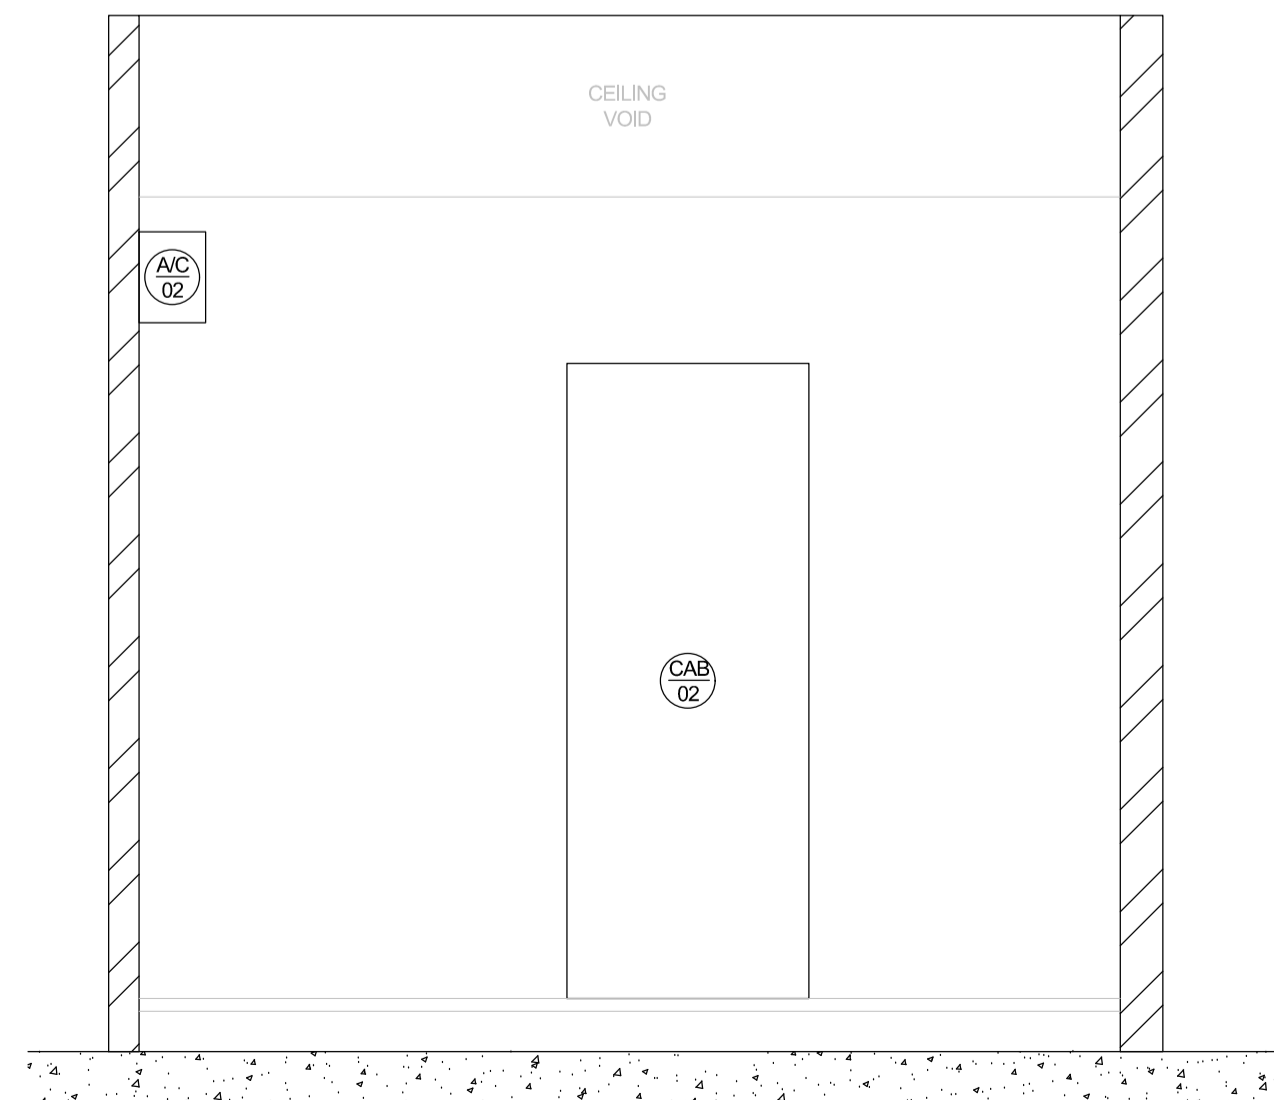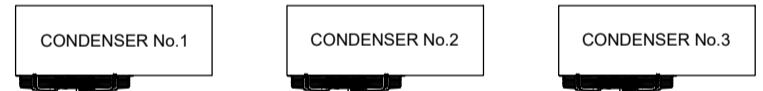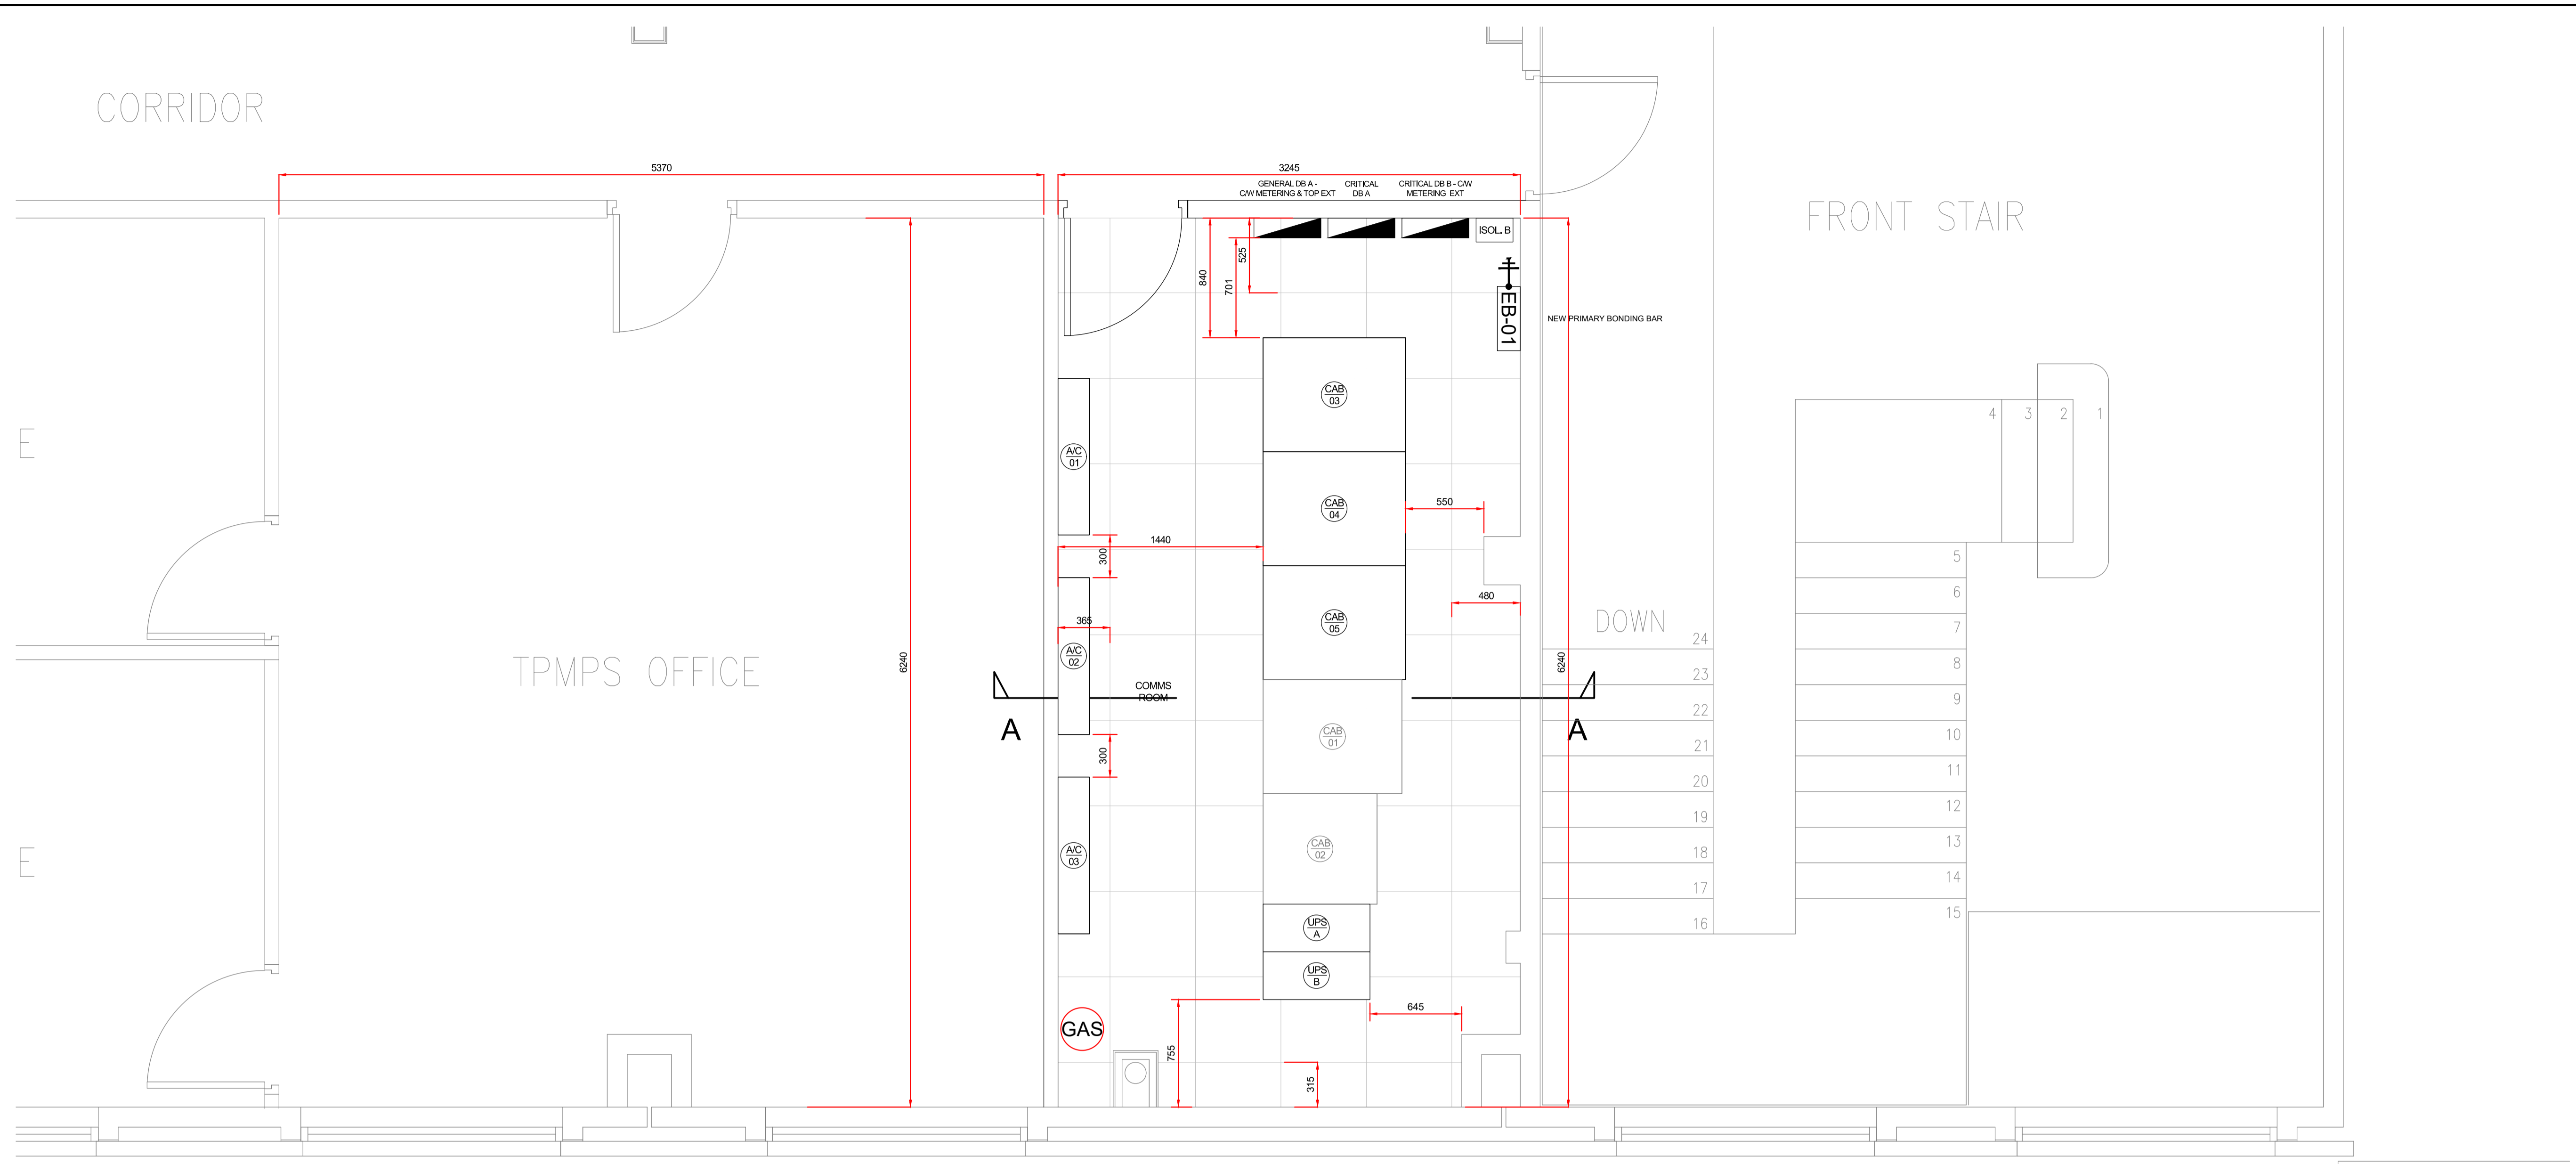

SECTION A-A
SCALE: 1:25

P01	PROPOSAL ISSUE	14/07/23	SE	AG
REV	DESCRIPTION	DATE	BY	CHK



SUDLOWS LIMITED
DUCIE WORKS
HULME HALL LANE
MANCHESTER M40 8HH

TELEPHONE: 0800 783 5697
FAX: 0161 205 0295
EMAIL: CAD@SUDLOWS.COM
WWW.SUDLOWS.COM

Client:



Site:
BELLSHILL

Status: **PROPOSAL** Scale: **1:25**

Date Created: **26/05/23** Drawn By: **SE** Sheet Size: **A1**

Drawing Title:
**PROPOSED LAYOUT
DC2
FIRST FLOOR**

Project No.: **PR85150** Suitability: **S3**

Drawing No.: **SUD-XX-01-DR-Z-0005** Rev: **P01**