



PROPOSED
GROUND FLOOR
Scale 1:100@A1

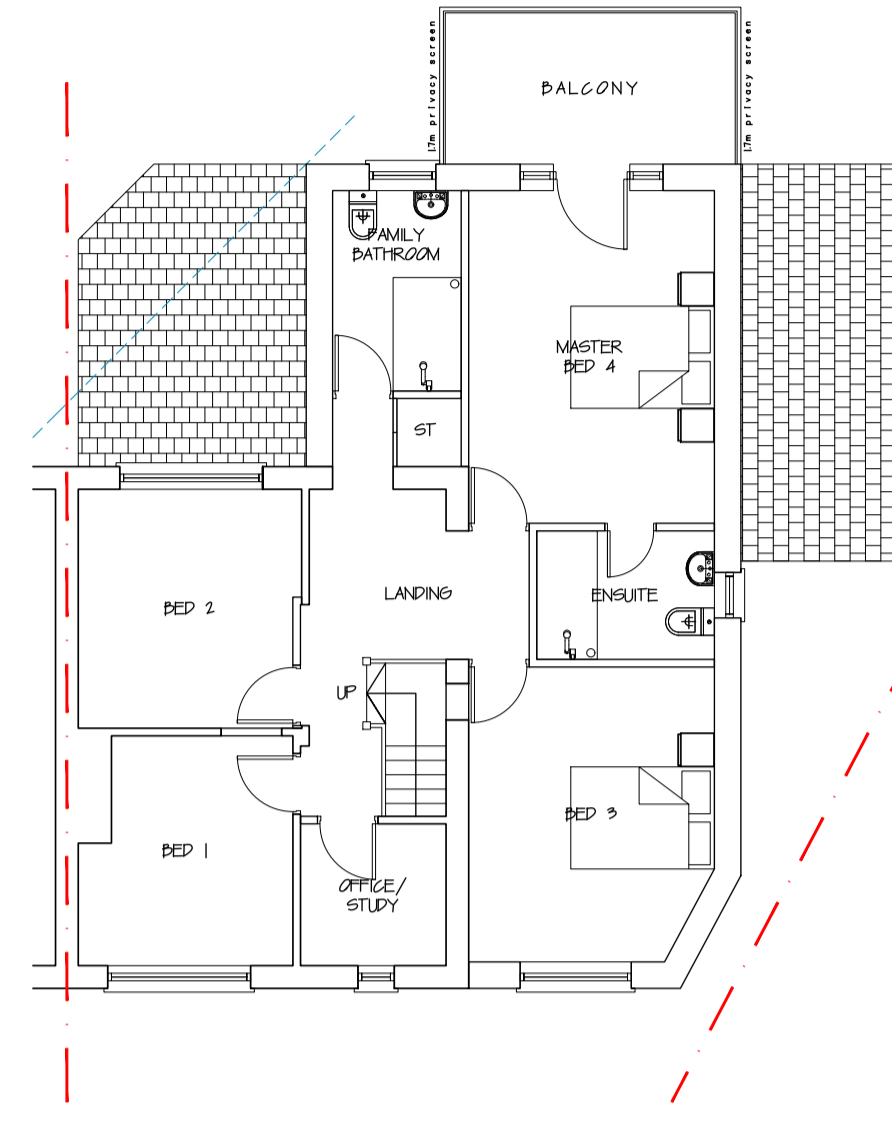


PROPOSED
FIRST FLOOR
Scale 1:100@A1

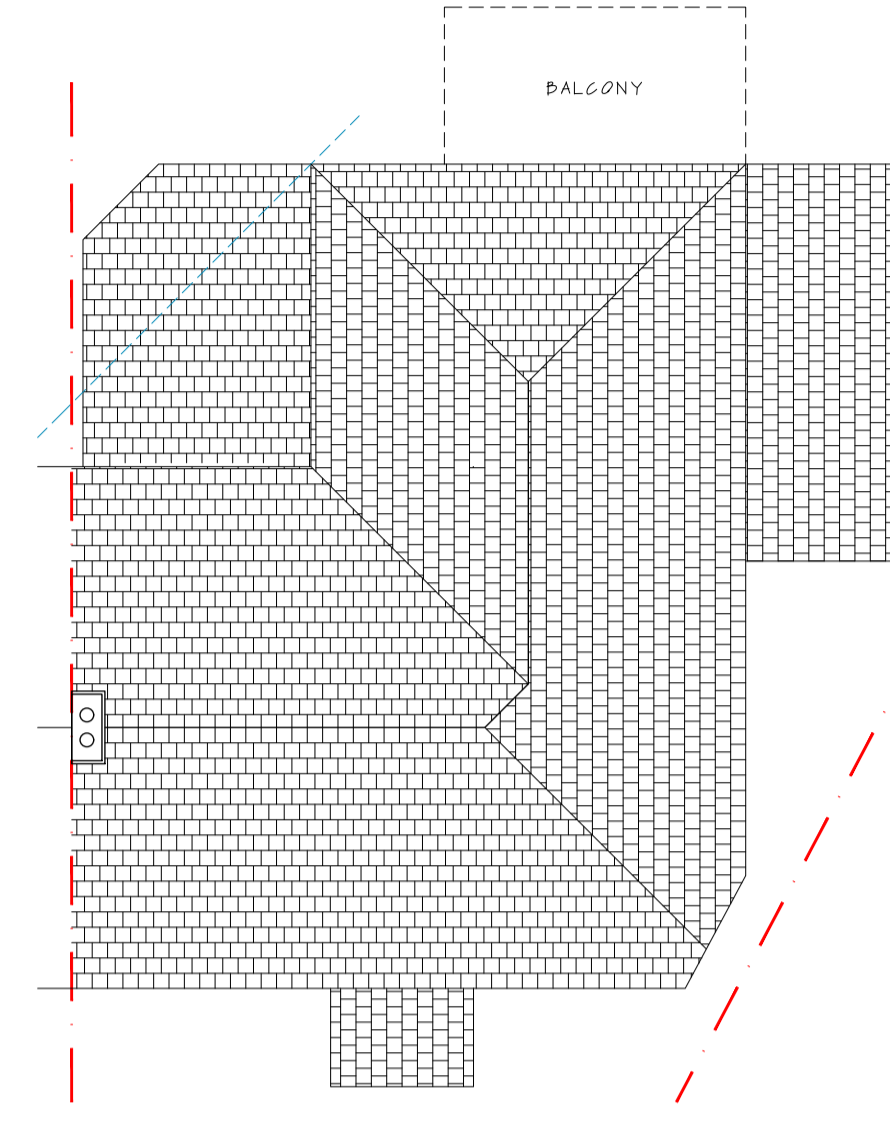

PROPOSED
ROOF PLAN
Scale 1:100@A1




PROPOSED
FRONT ELEVATION
Scale 1:100@A1

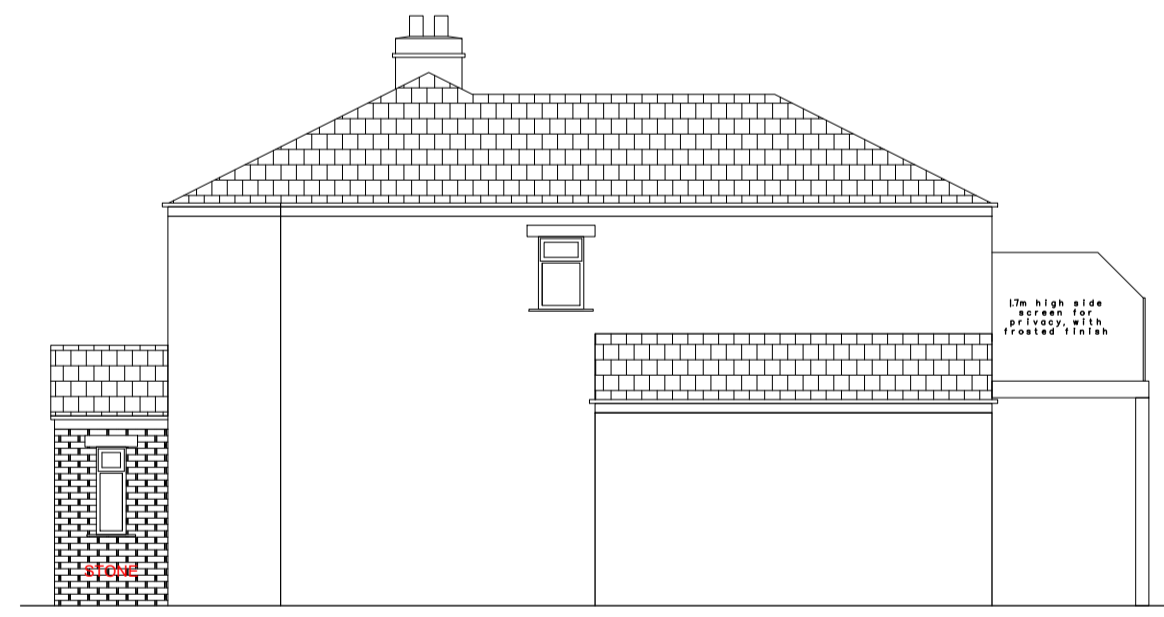

PROPOSED
SIDE ELEVATION
Scale 1:100@A1



PROPOSED
REAR ELEVATION
Scale 1:100@A1

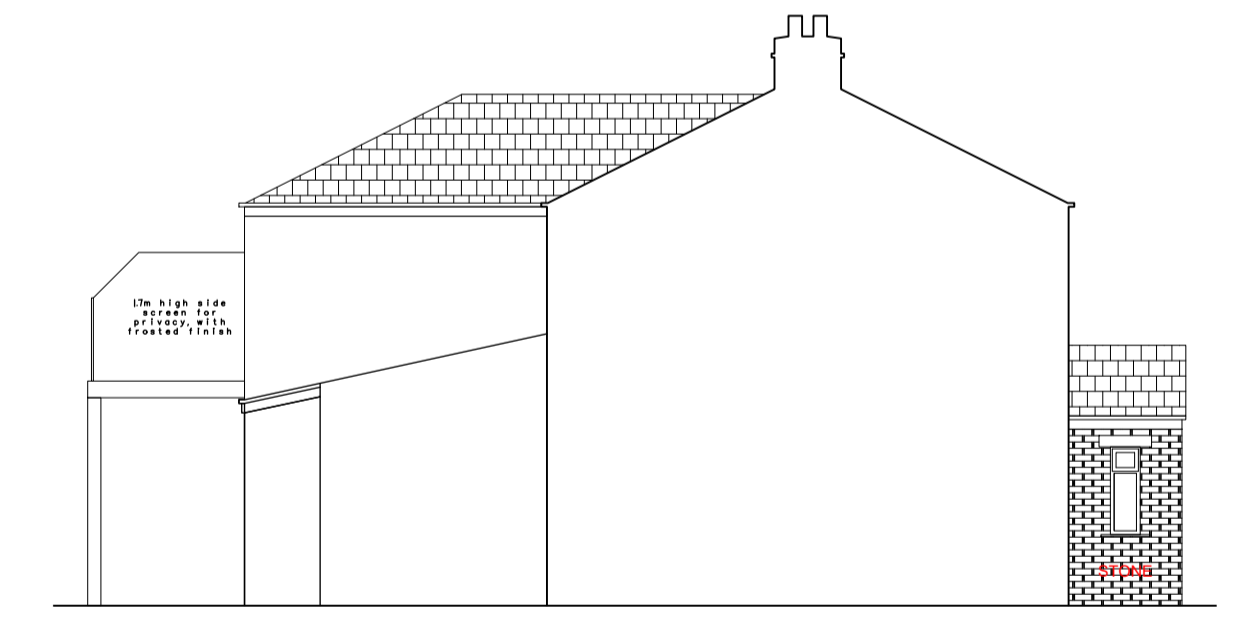

PROPOSED
OTHER SIDE ELEVATION
Scale 1:100@A1

Site Address	35 Plumpton Walk, BD2 1PB
Project	Part double storey, part single storey side and rear extension, plus front porch
Dwg. Type	Proposed Plans
Dwg. Ref.	23-35PLU-PL03
Date	September 2023