



BASEMENT.

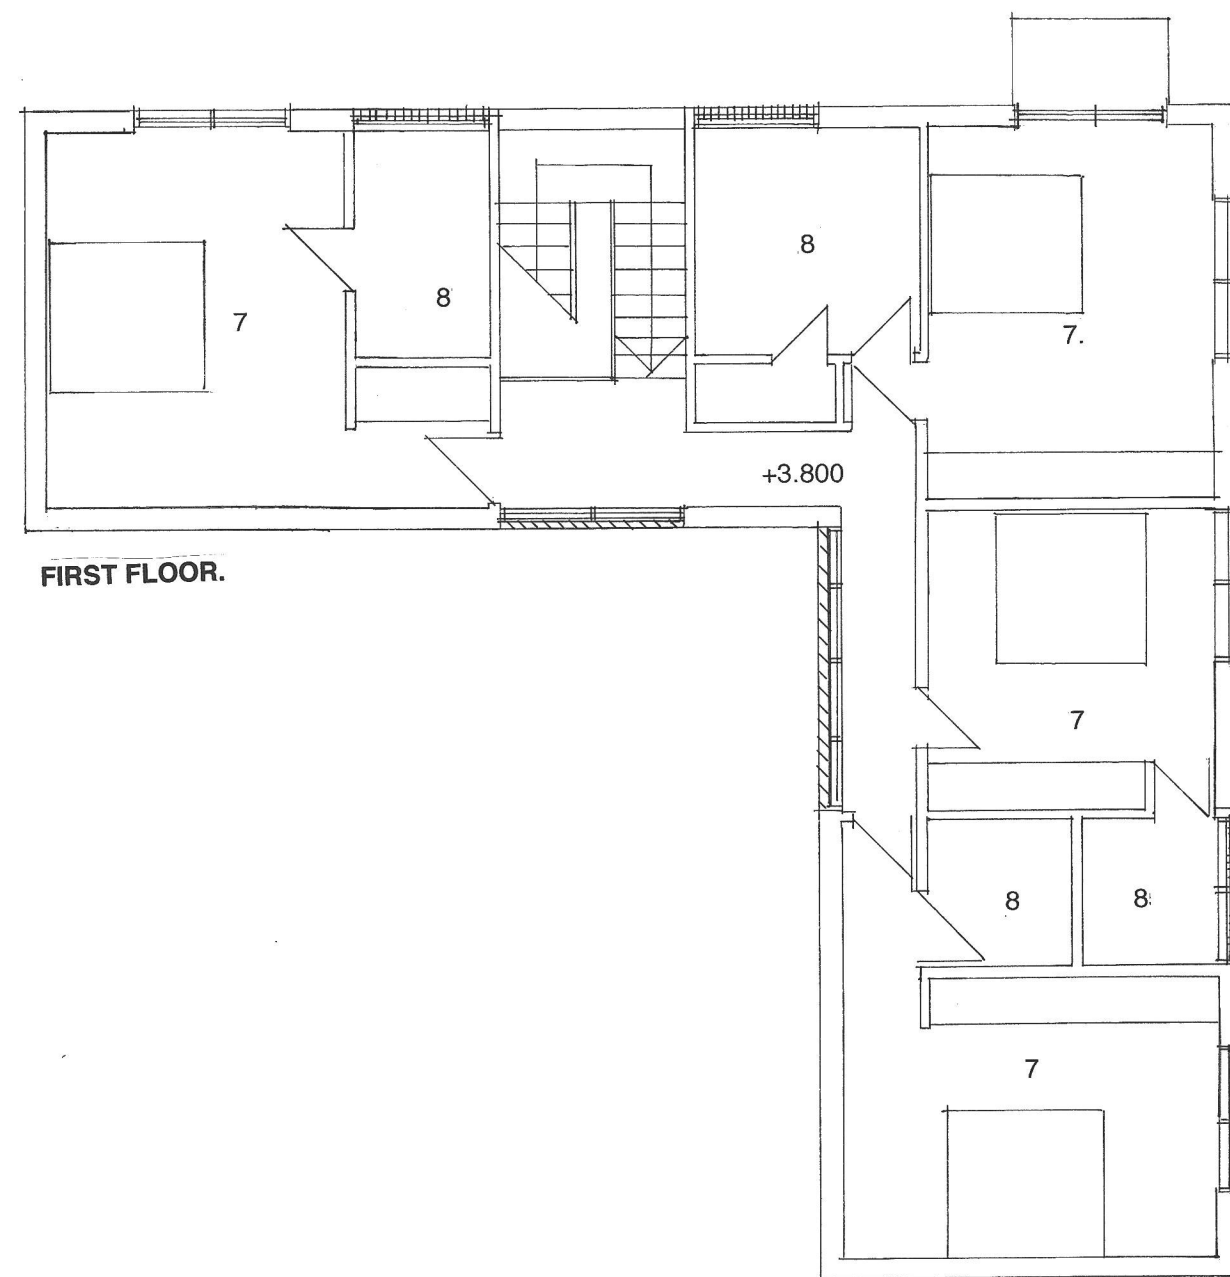

FIRST FLOOR.

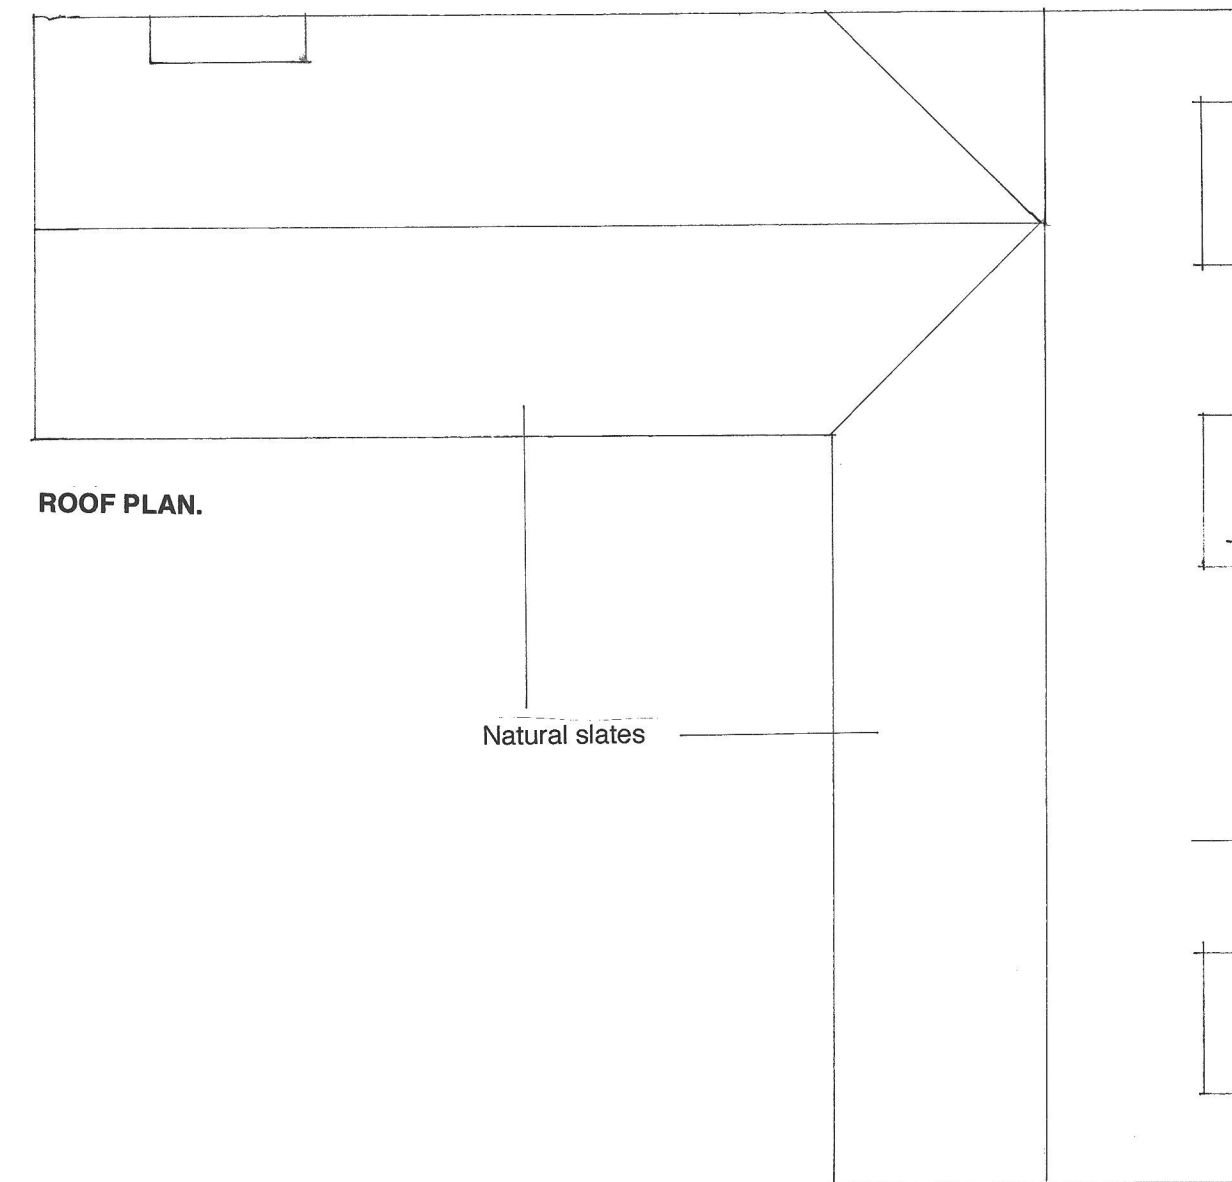

ROOF PLAN.

Natural slates

Grey zinc Dormers

Look-alike slate photovoltaics to the south elevation roof.

- 1. Living room
- 2. Kitchen
- 3. Utility
- 4. Plant
- 5. Cloakroom
- 6. Study
- 7. Bedroom
- 8. Bathroom
- 9. Store

0 5m 10m.
 +-----+-----+
 Scale 1 : 100

Project: LAND TO THE REAR CHURCH LANE, CHEVELEY, CAMBS. CB8 9DJ				
Subject: FIRST FLOOR AND ROOF PLAN.				
Scale: 1 : 100.	Date: July, 23.	Project Ref: CL.	Drwg. No.: 04.	Rev.:
Architects: Big Brown Dog Limited		The Old Post Office, Brookside, Dalham, Suffolk CB8 8TG		
T: 01638 500234	F: 01638 500343	E: bigbrowndog@keme.co.uk		
Original size: A2		© BIG BROWN DOG LIMITED		