




Proposed South West Elevation
1:100 - A3



Site Plan
1:500 - A3

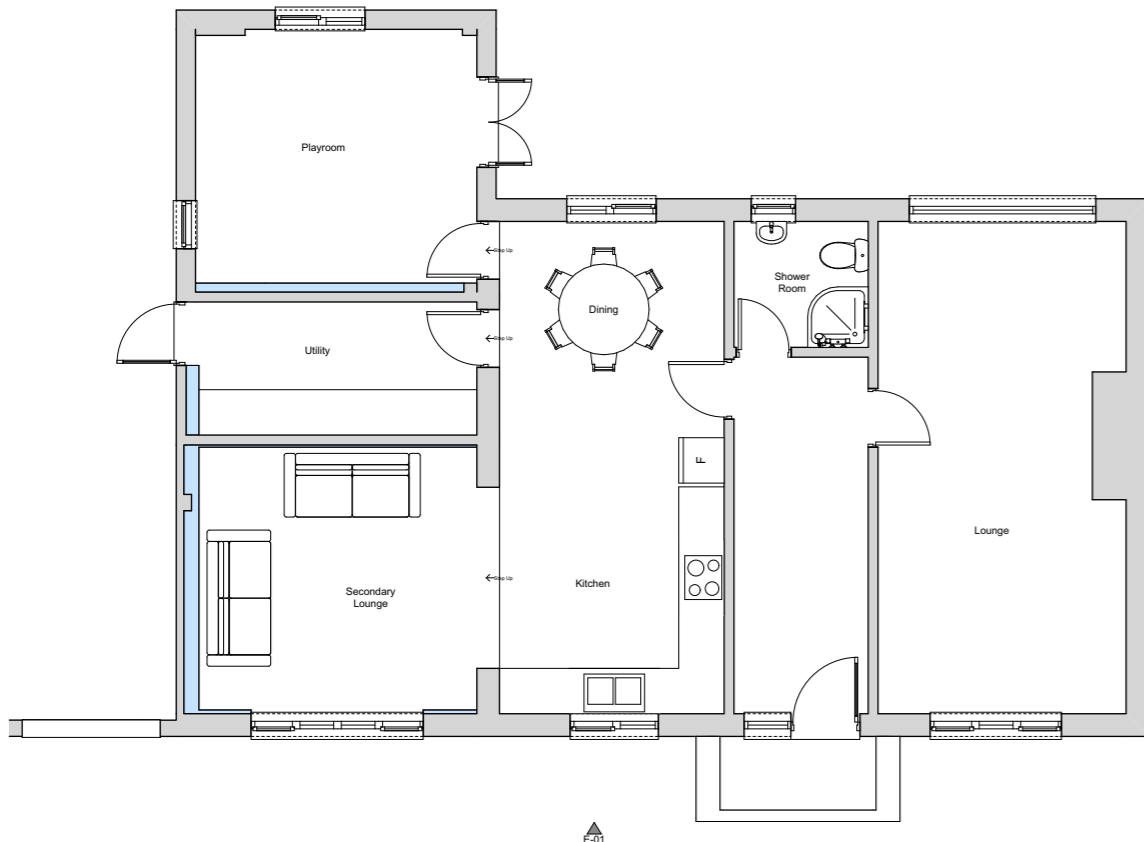

Proposed Ground Floor Plan
1:100 - A3



Location Plan
1:1250 - A3

Mapping contents © Crown copyright and database rights 2023 Ordnance Survey 100035207
Amendments: Changes made as requested by client Date: 01.09.23 Rev: A

SMG ARCHITECTS



The Studio, St. Peters Road,
Sheringham,
Norfolk,
NR26 8QY

www.smg-architects.co.uk
info@smg-architects.co.uk
01263 824422

All dimensions are to be checked on site and the Architect is to be notified of any discrepancies. Written dimensions are to be followed in preference to scaled dimensions. This drawing is copyright and may not be reproduced without the written consent of SMG Architects.

Job Title
Garage Conversion and New Kitchen

Address
Spring Cottage, Chapel Road, Erpingham, NR11 7QJ

Client
Mr & Mrs Land

Drwg. Title
As indicated

Job No. 23.5158.060
Drawn by HMR
Checked by

Drwg. No. SK01
Rev
Date 28/09/2023

