


A Existing Section 1
A3.5 1:50 @A1

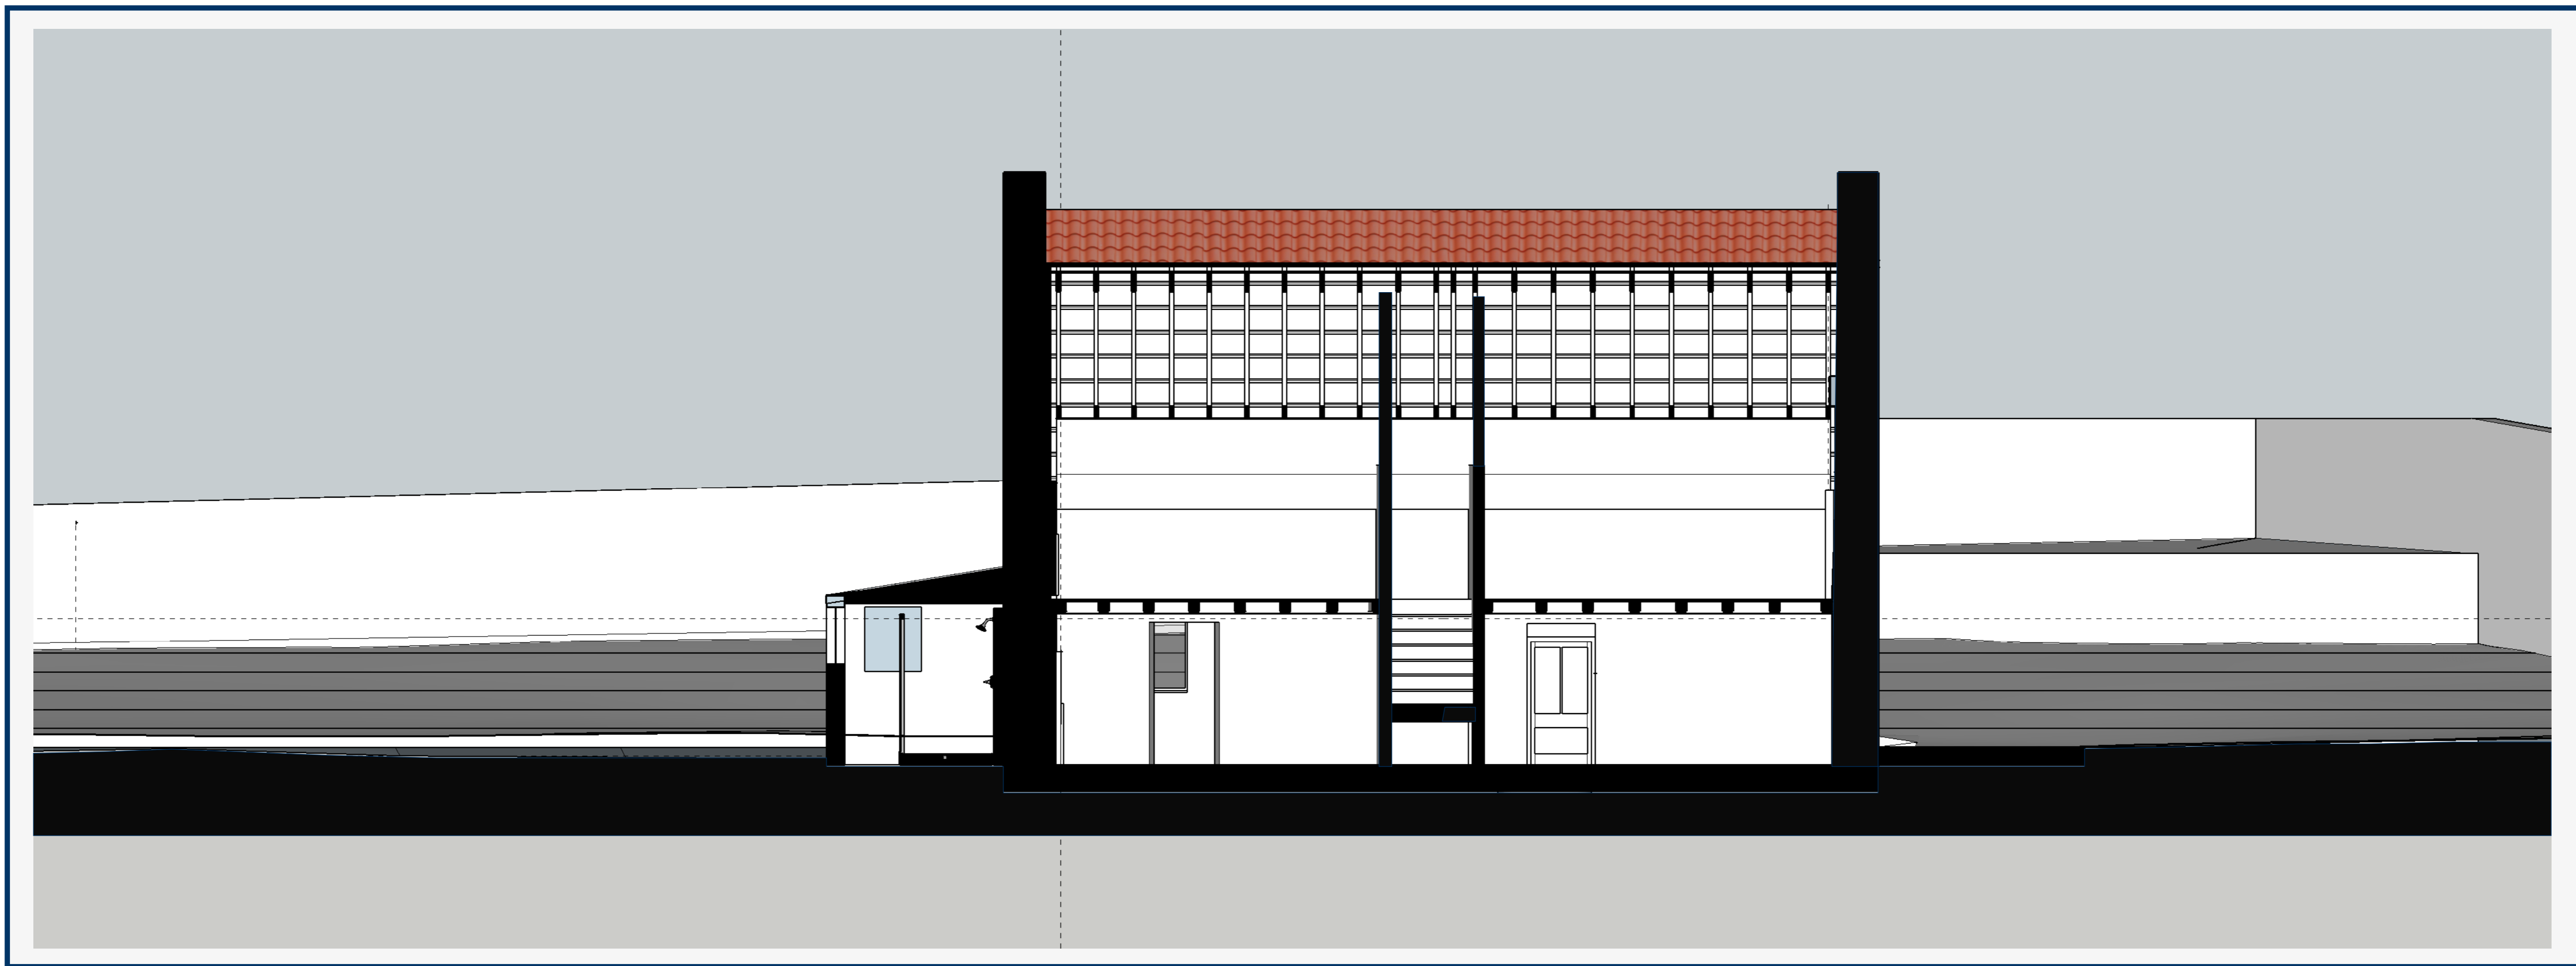

B Existing Section 2
A3.5 1:50

FEATHERSTONE PROJECT
WESTEND COTTAGE

Document Date:
August 14, 2023

Document Phase:
Planning Permission

rev.	date	remark
------	------	--------

Existing
Building
Sections 1,2

A3.5