




Left side Elevation

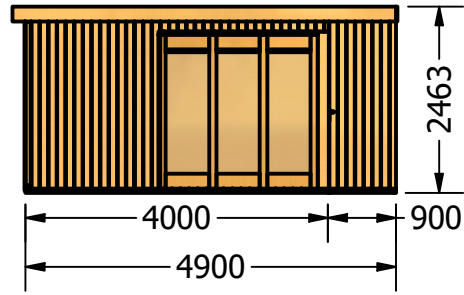


Front Elevation

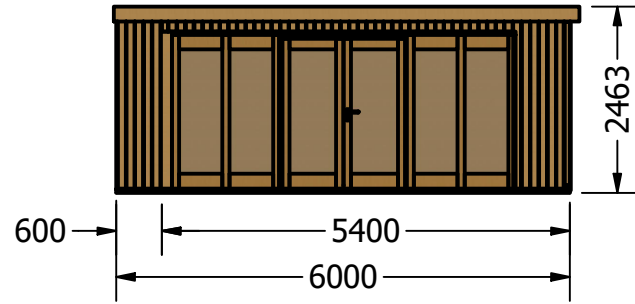


Right side Elevation

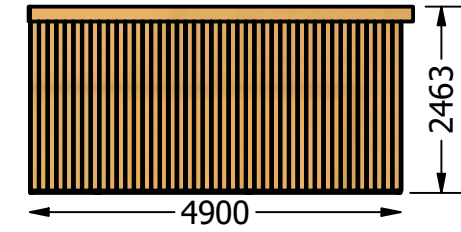


Roof Line

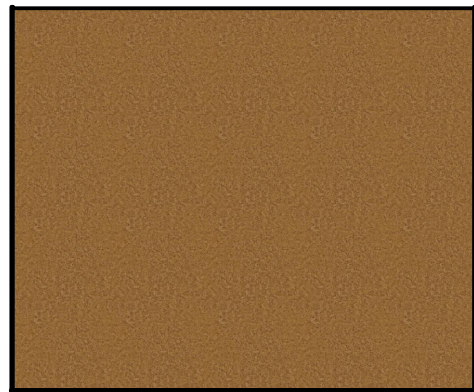

Rear Elevation

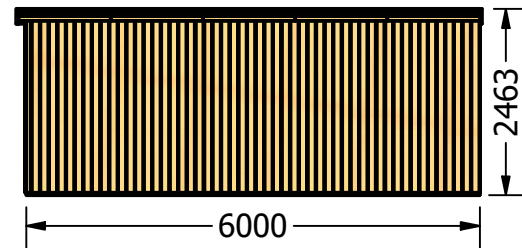

Floor Plan

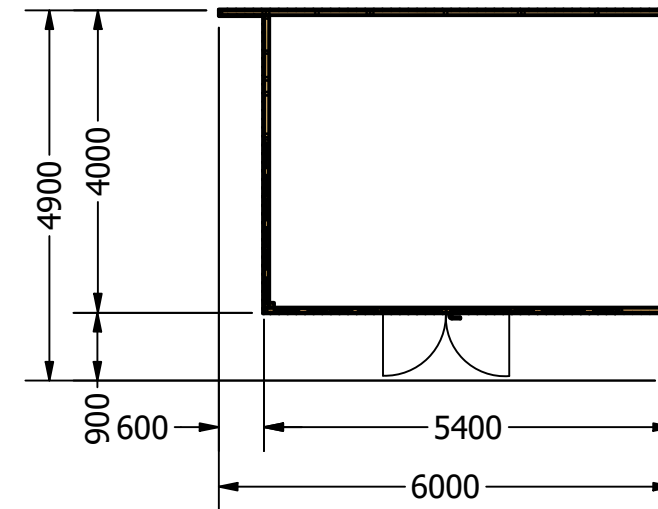

Specifications:

Framing: EX75mm x 50mm PAR

Post: 1no. EX150mm x 150mm softwood post .

Cladding: Vertical EX16mm x 152mm Tongue and groove boards - Colour TBC

Roof: EX100mm x 50mm framed.

Roof line: Timber fascia and barge boards all round. Black UPVC gutter to the rear complete with down pipe.

Doors: 1no. 1600mm x 2000mm approx set of fully glazed entrance double door - glazed with toughened sealed unit. Hung on Steel hidden ironmongery and secured with a sash lock and handle set.

Windows: 3no. 700mm x 1650mm approx Window to left elevation . 4no. 700 x 1650 approx windows to front elevations. Glazed with toughened sealed units.

Roofing: EPDM Rubber on Tongue & Groove.

DRAWN tomas.jasas	28/09/2023			
CHECKED				
QA		TITLE		
MFG				
APPROVED				
		SIZE A3	DWG NO 6.00 x 4.90 - Morston	REV
		SCALE 1 / 100	SHEET 1 OF 1	