



Existing North Elevation
(1:100 scale)

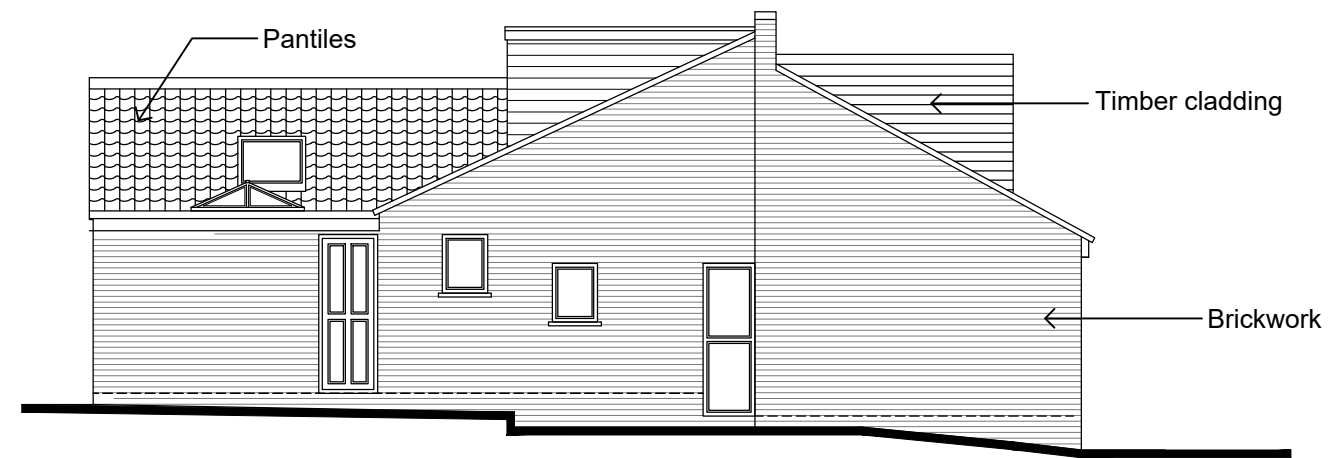

Existing East Elevation
(1:100 scale)



Existing South Elevation
(1:100 scale)

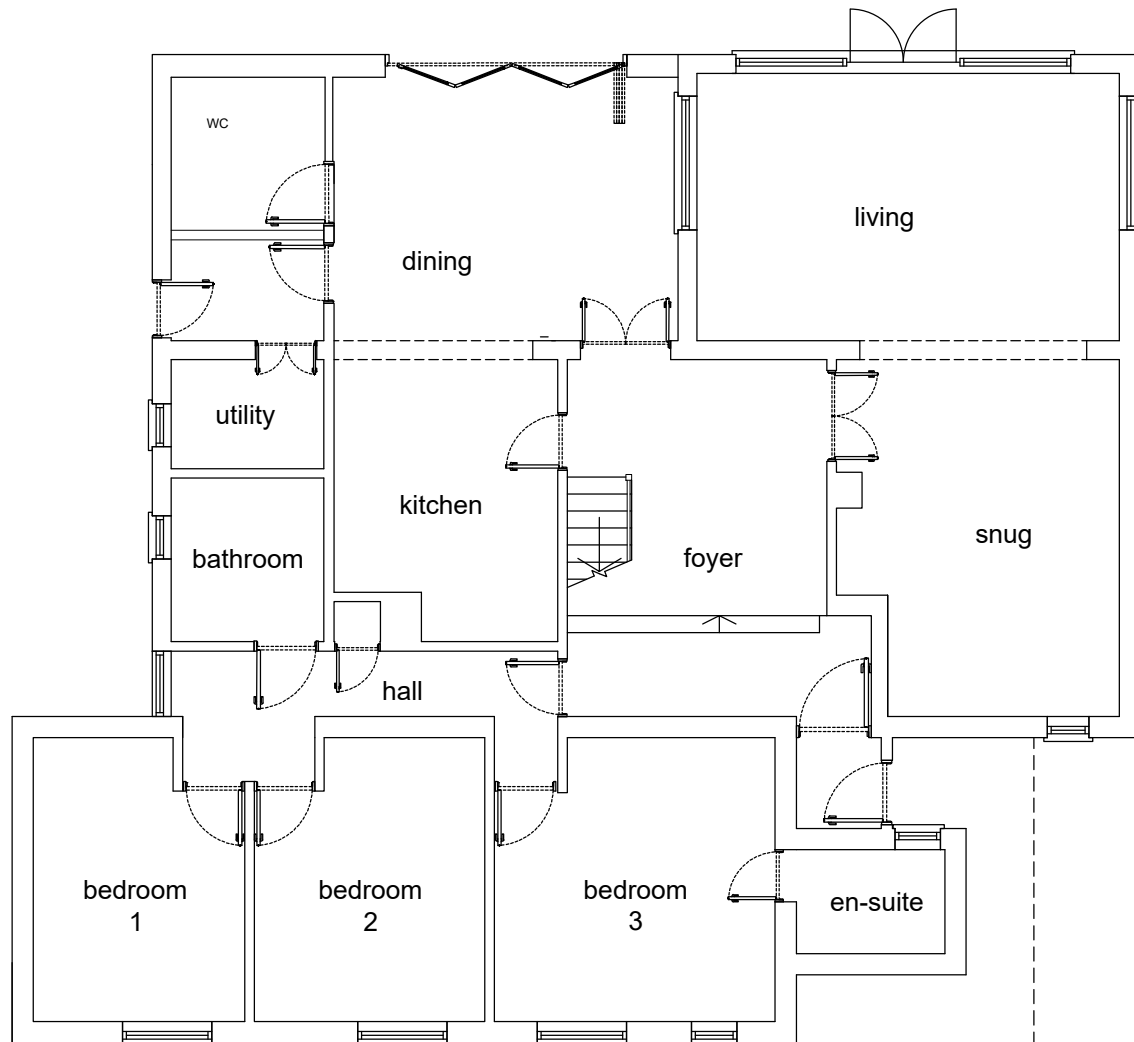

Existing Ground Floor Plan
(1:100 scale)

Rev.	Date	Details	Drawn	Checked
------	------	---------	-------	---------

Issued for:

PLANNING

Client/Project:

Proposed Extension
97 High Road, Wortwell, Harleston, IP20 0EF

Drawing Title:

Existing Floor Plan and Elevations

Drawn.	Checked.	Size.	Scale.	Date.
TK		A3	1:100	September 23

Project No.	Drawing No.	Revision.
23007	002	0

