



176

GREAT HAYLES ROAD

TARNOCK DRIVE

PHILIPPA CLOSE

128

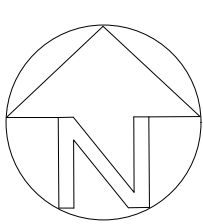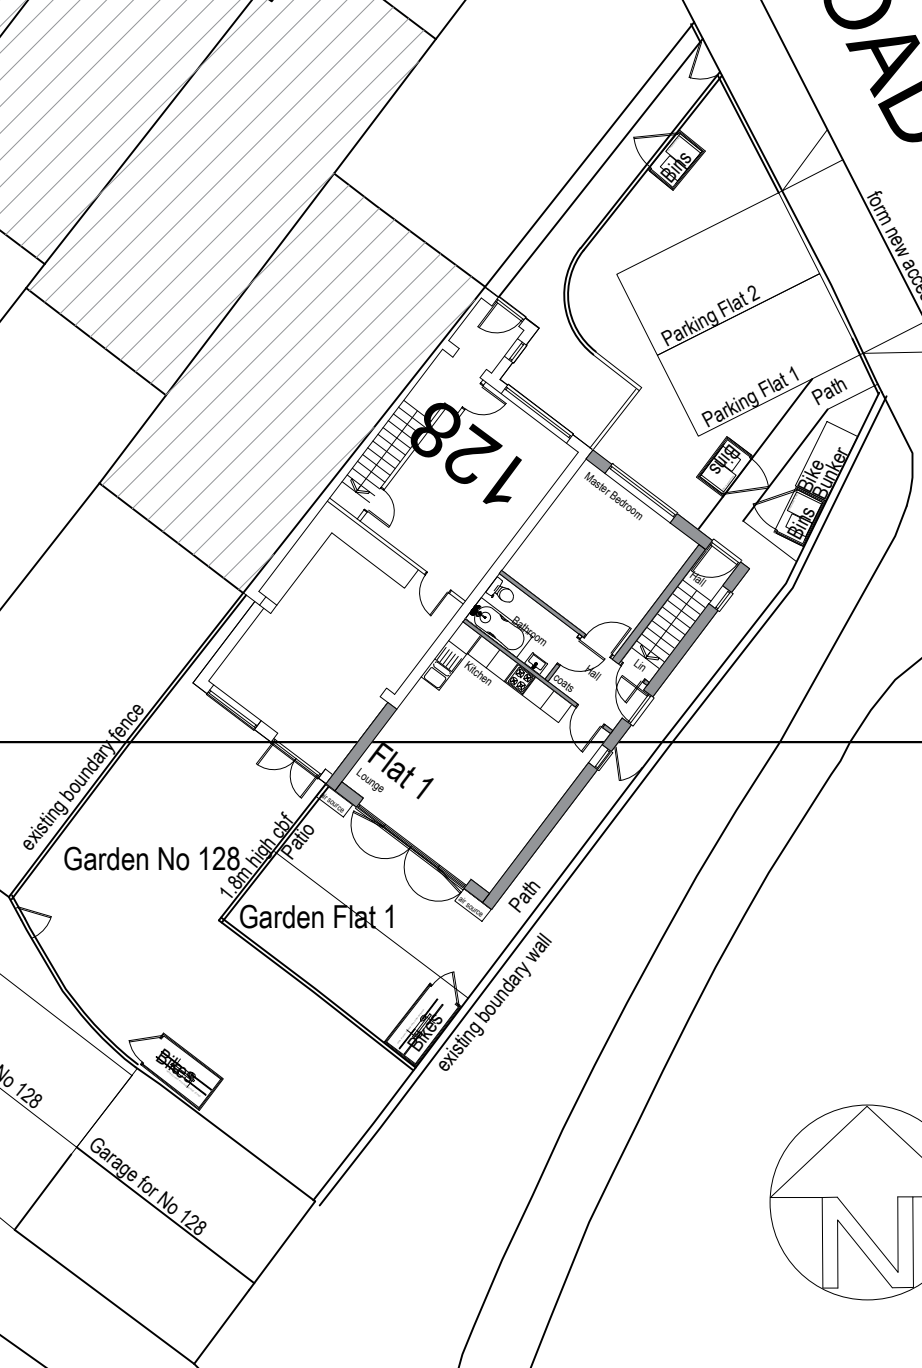

Charter Walk

Rev:	Date:	Note:	Proposed Residential Development alongside 128 Great Hayles Road Hengrove Bristol	Date:	Aug 2023	<b>David Cahill</b> Design Consultants Ltd Unit 2 Office 4 Tower Lane Business Park Warmley Bristol BS30 8XT Tel: 01179618888 Email: davidcahilldesign@btopenworld.com
A	Sept 2023	General update		Scale:		
			DWG No:	3634/2		