

This is a scaled drawing for planning purposes. Contractor to check all dimensions on site prior to the commencement of the works.

Errors and omissions included. This drawing is for planning purposes only.

Although these are scaled drawings, because of reprographic errors, scaling from them is discouraged.

The Red line around this site does not indicate the Legal, Physical or Land Registry Boundaries. It merely identifies the Application Site in its surrounding context.

Errors and Omissions Excepted

This drawing must be read in association with the full Building Regulation Specification

Manhole Schedule

M/H 1 = New manhole to take new re-positioned soil pipe and existing w/c connection

M/H 2 = New manhole


M/H 3 = New manhole to take new underground pipe from new sink position.

M/H 4 = Existing manhole to be retained, and the cover left exposed for access.


Existing soil and vent pipe to be re-located.

Structural Details


See structural drawing and details from JCP for full structural requirements.

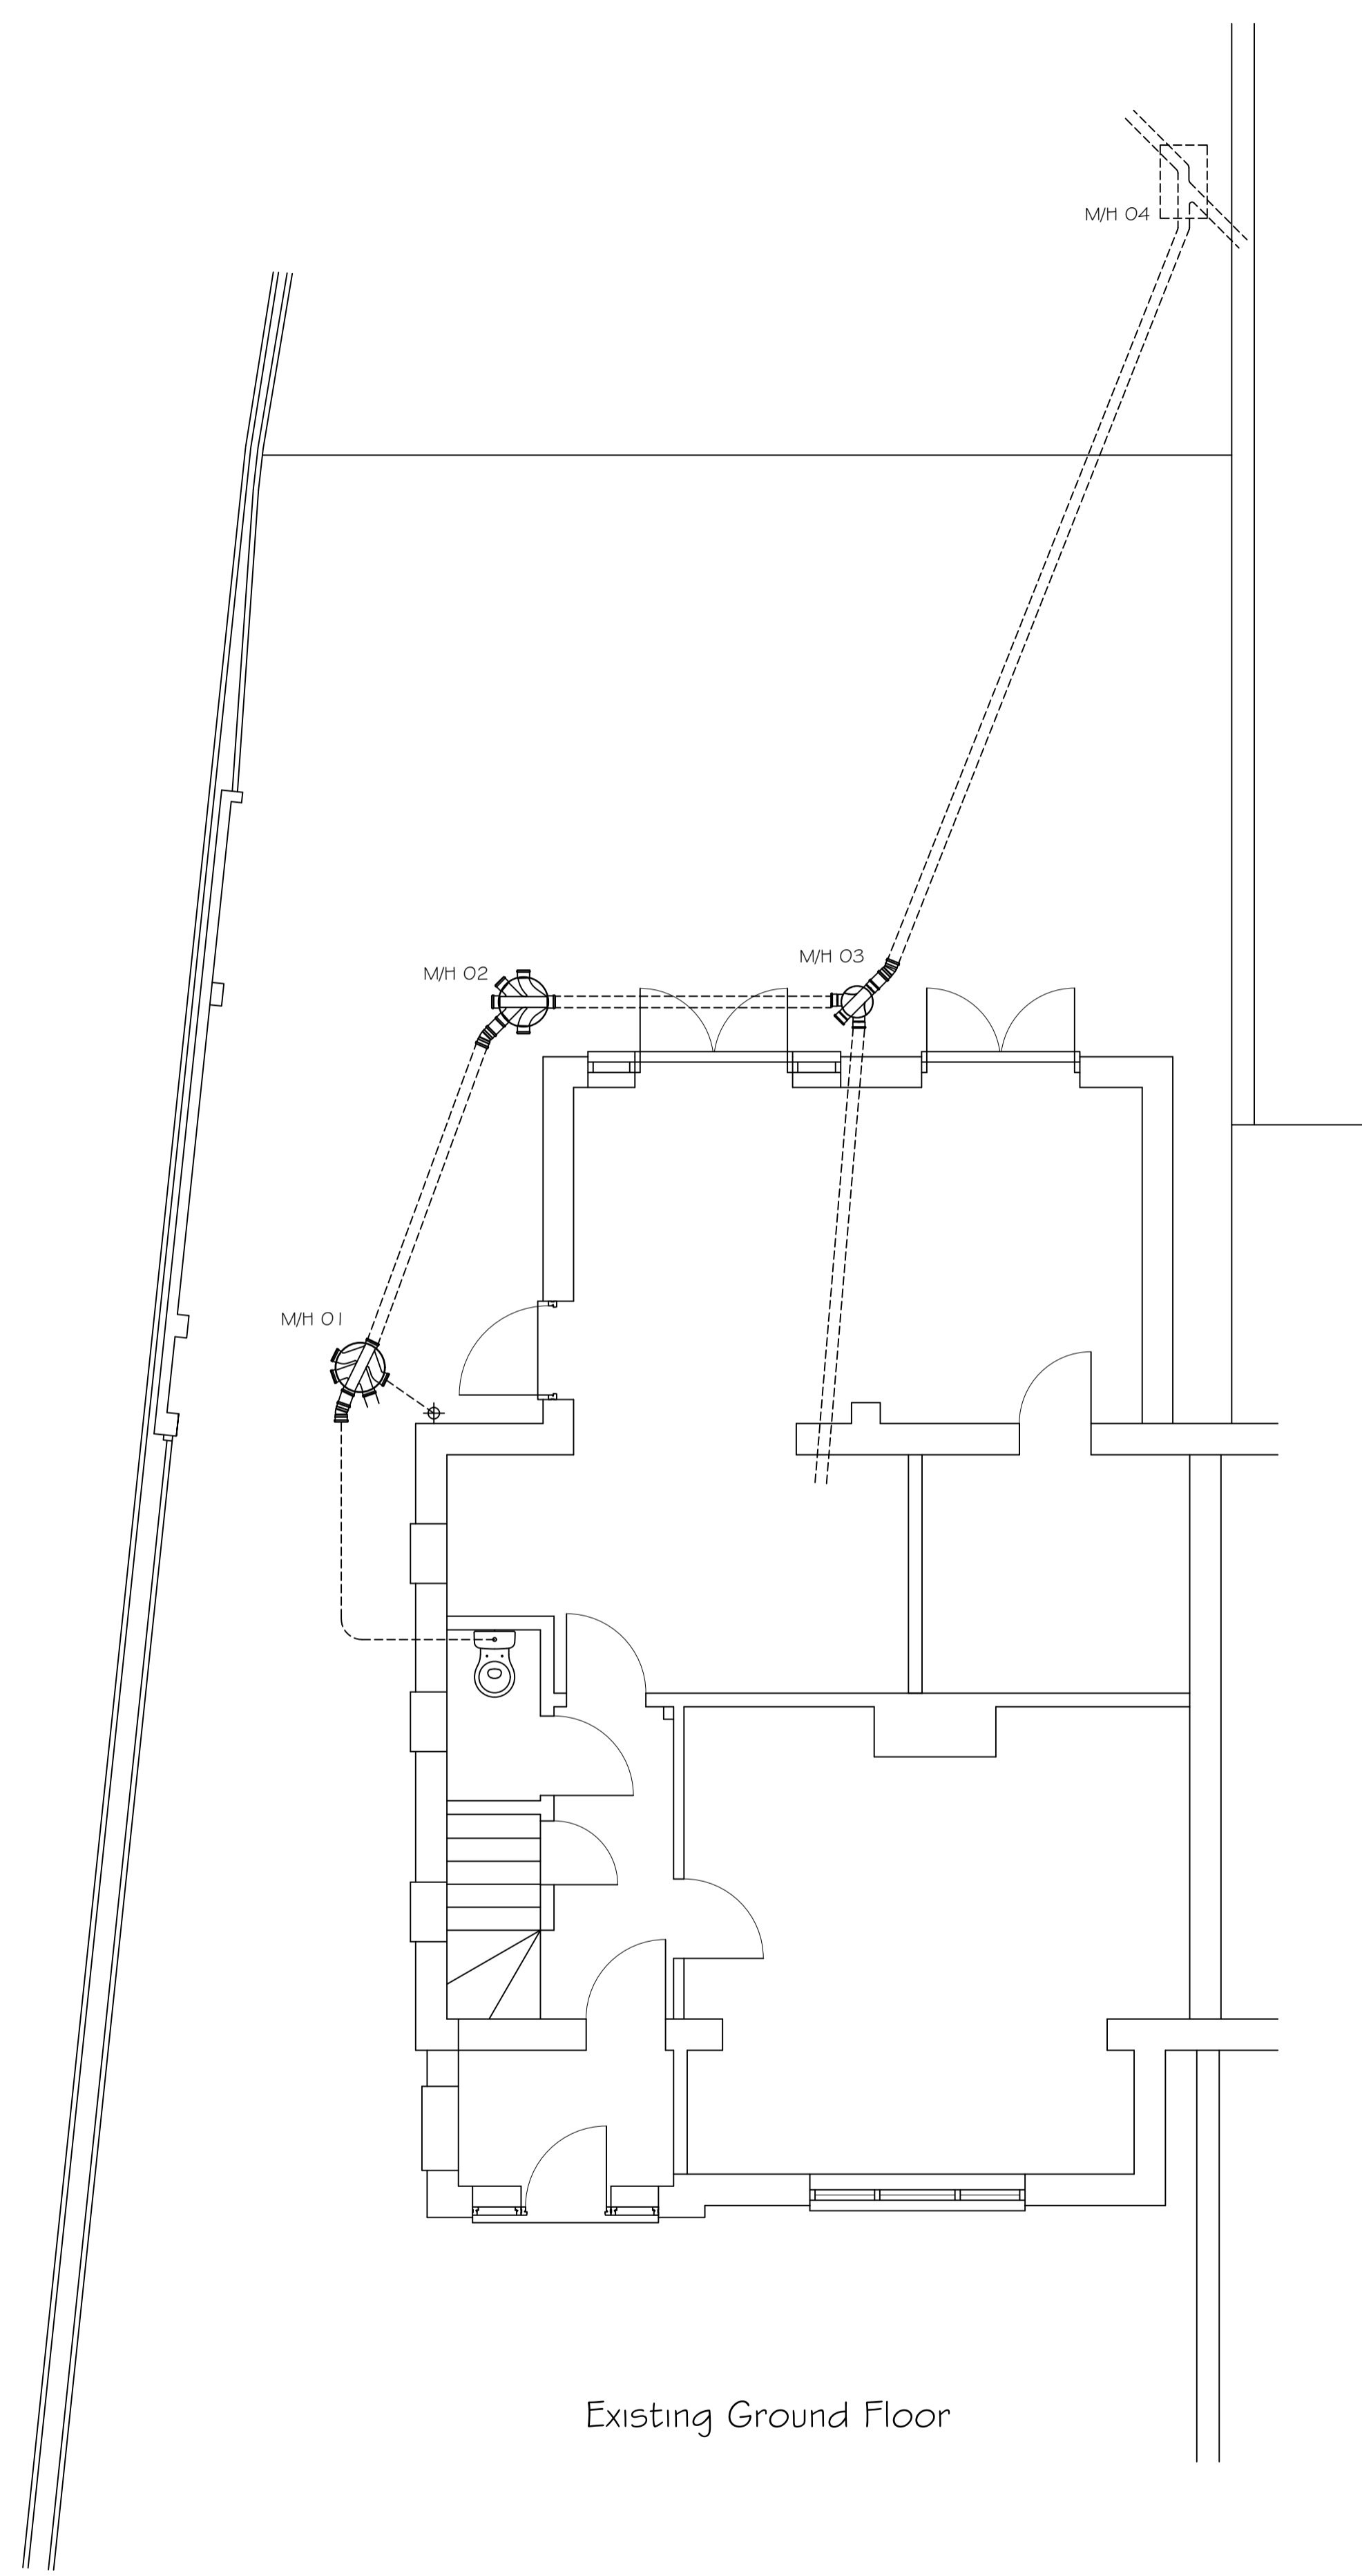

Existing Ground Floor

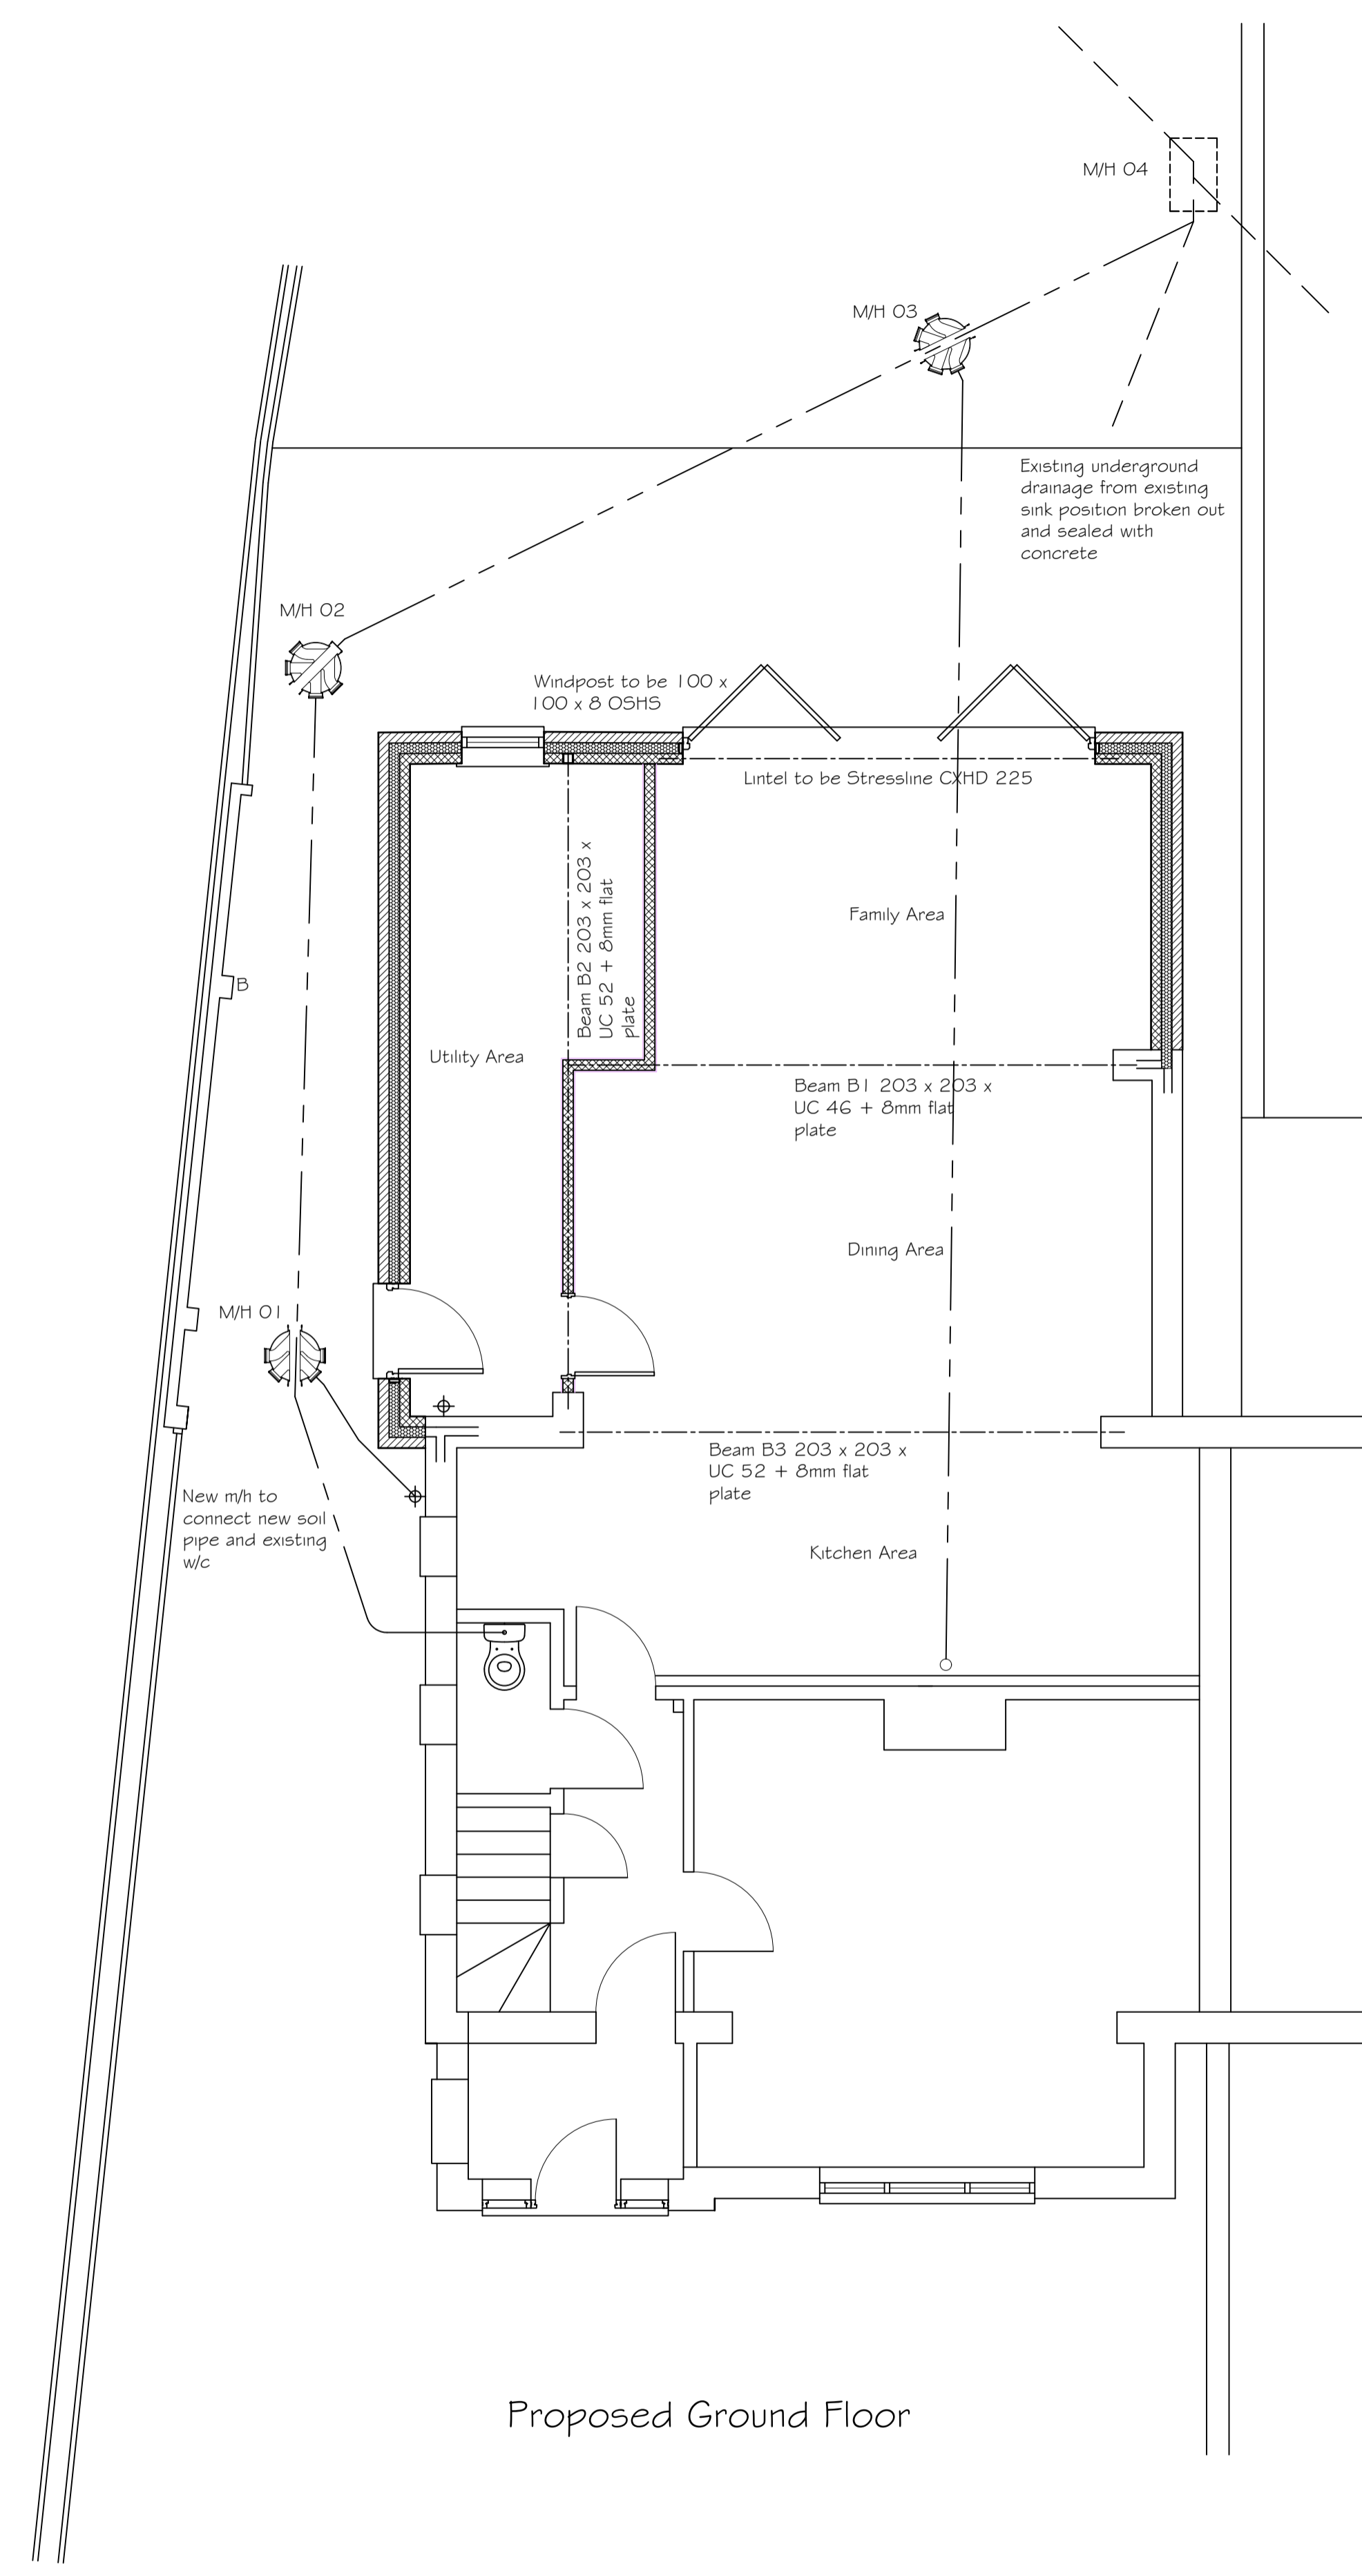

Proposed Ground Floor

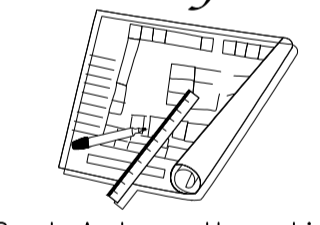A	Date	Revisions
© Copyright: This drawing is copyright, it must not be copied in whole or in part, without the express permission of <i>Inter County Surveys</i>		
 Inter County Surveys		
4, Suffolk Road, Andover, Hampshire, SP10 2JD Telephone: (01264) 355760 Fax: (01264) 355760		
Client: Mr & Mrs Ippolito		
Job Title: 4 The Green Upper Clatford Andover SP11 7PT		
Drawing Title: Existing and proposed Ground Floor		
Scale: 1:50 @ A1		
Date: Sept 23		Drawn By:
Drawing No: ICS/2108/01		Rev: