



SIDE ELEVATION



FRONT ELEVATION



SIDE ELEVATION



REAR ELEVATION

**Amendments**

Eaves design changed.

Window heads and cills amended.



GROUND FLOOR



FIRST FLOOR

**APPROVED DESIGN**



Front Elevation




Side Elevation




Rear Elevation



Side Elevation

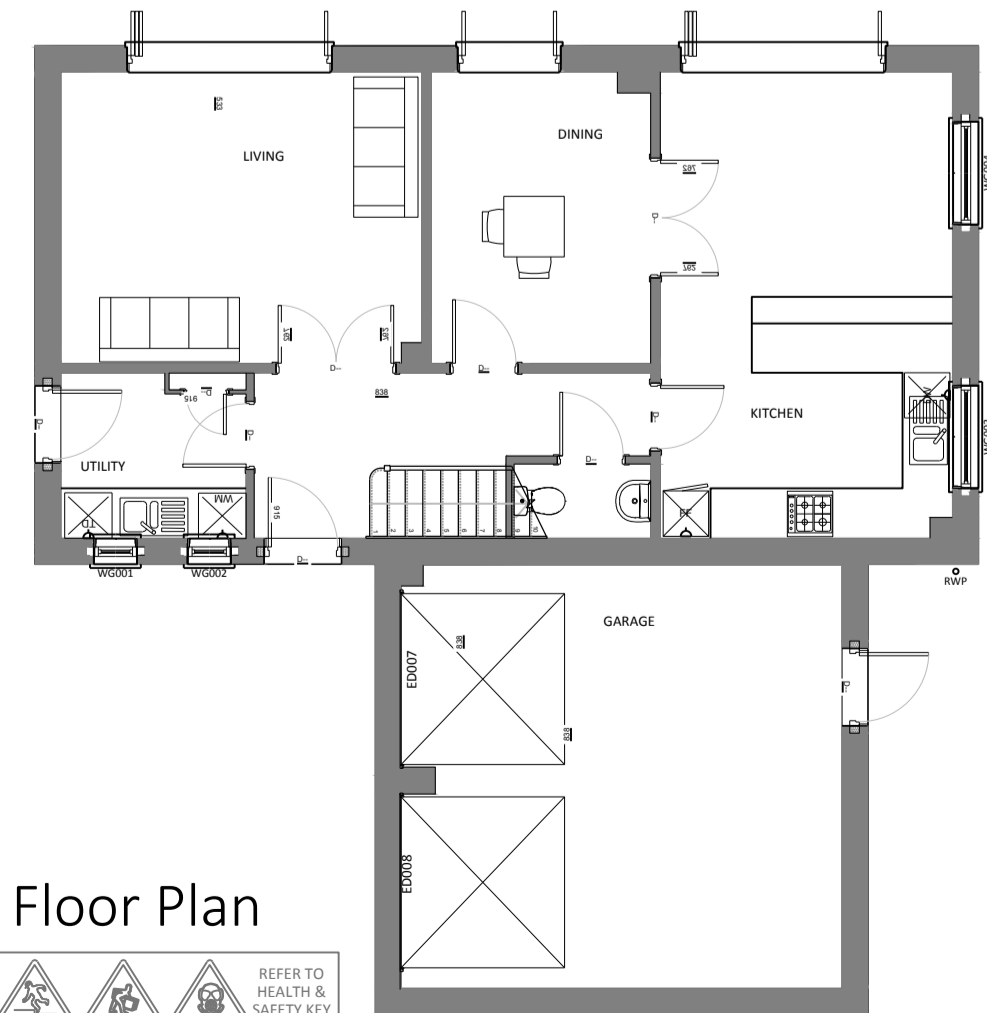

Ground Floor Plan

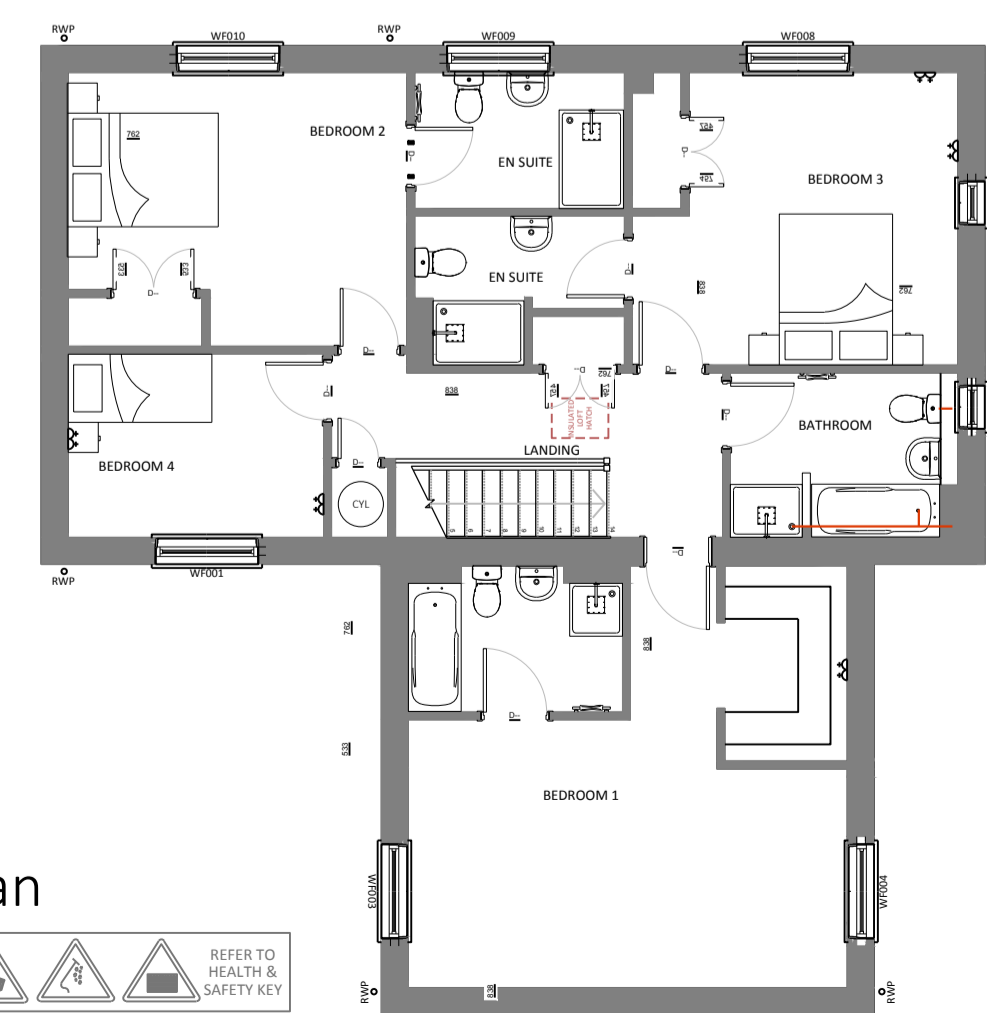

First Floor Plan



**CURRENT DESIGN**



Project:  
 Glebe Street  
 Church Street  
 Weldon

Client:  
 Granary Developments Ltd  
 Harston  
 Cambridgeshire

Drawing:  
 Plots 8  
 Plans and Elevations  
 NMA

Drawing No. / Revision:  
 21028-NMA-04

Drawn By:  
 GJ

Checked By:  
 GS

First Issue:  
 March 2023

