


Rev	Date	Amendment	By

Amendments

Window headers changed.
 Eaves design changed.
 Cills changed to brick.
 Porch design changed.
 Chimneys and fire place removed.



FRONT ELEVATION

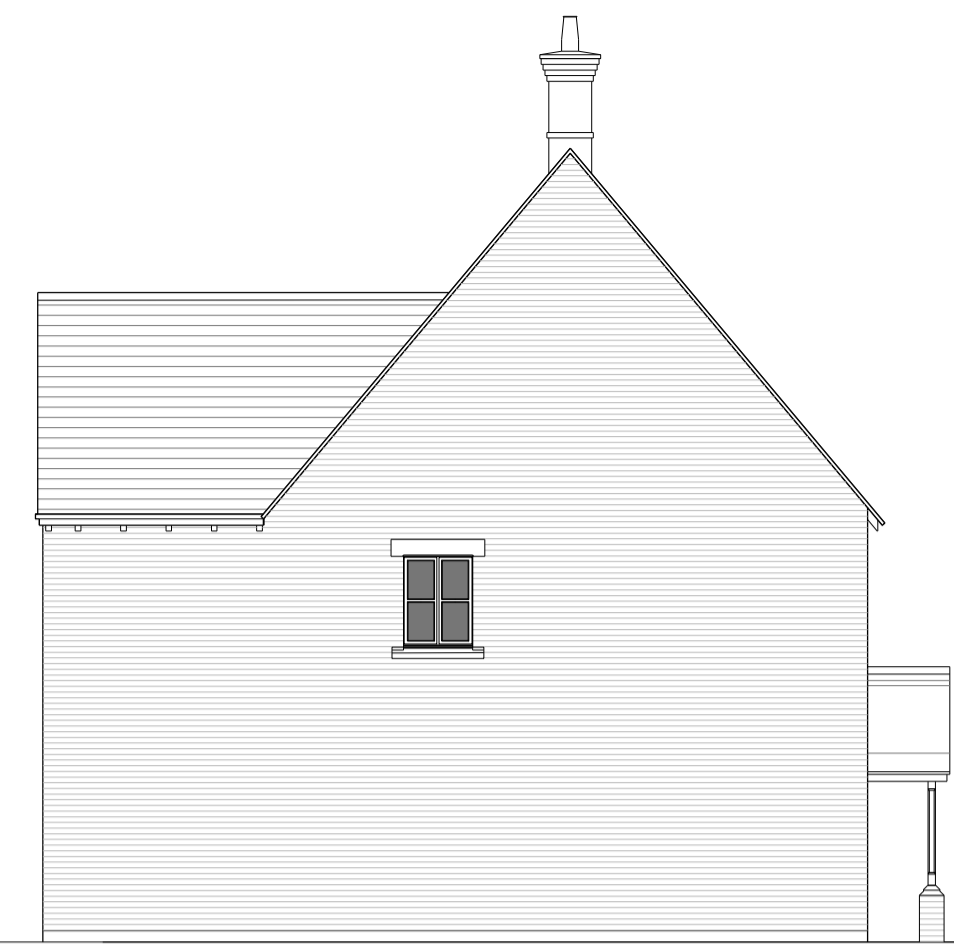


SIDE ELEVATION




REAR ELEVATION



SIDE ELEVATION

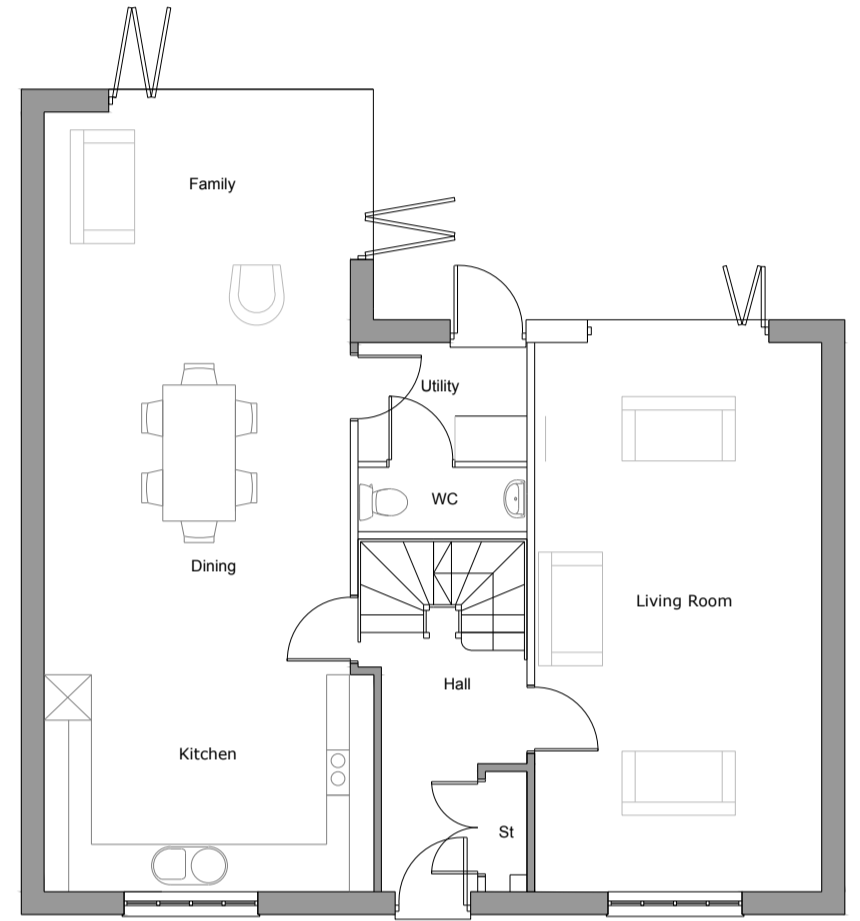

GROUND FLOOR

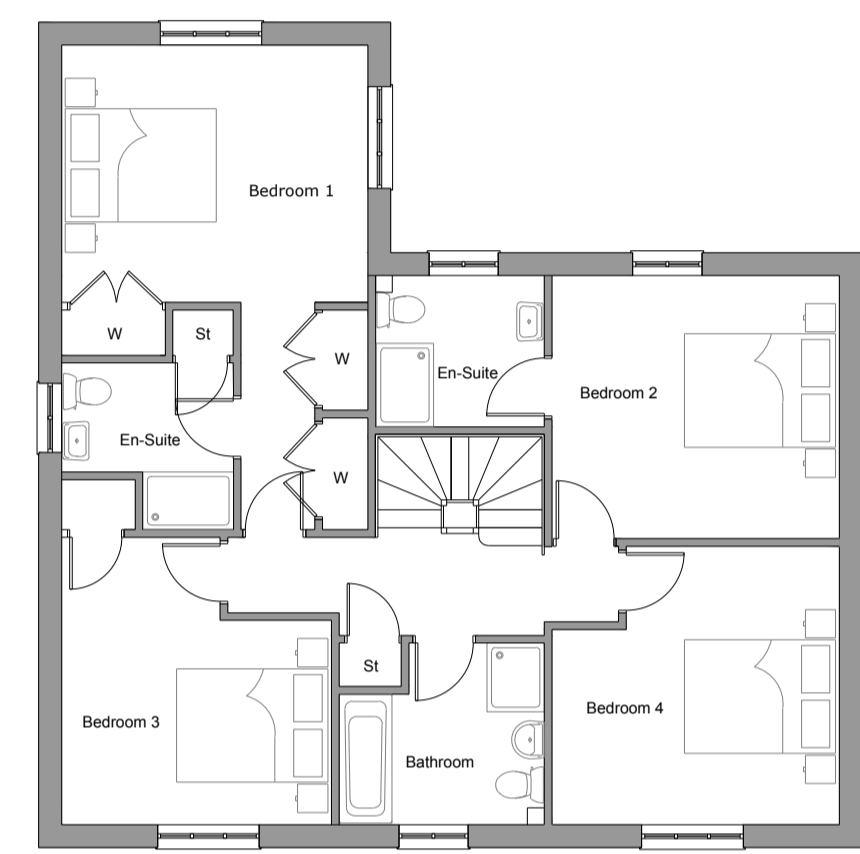

FIRST FLOOR

APPROVED DESIGN



Front Elevation




Rear Elevation




Side Elevation



Side Elevation

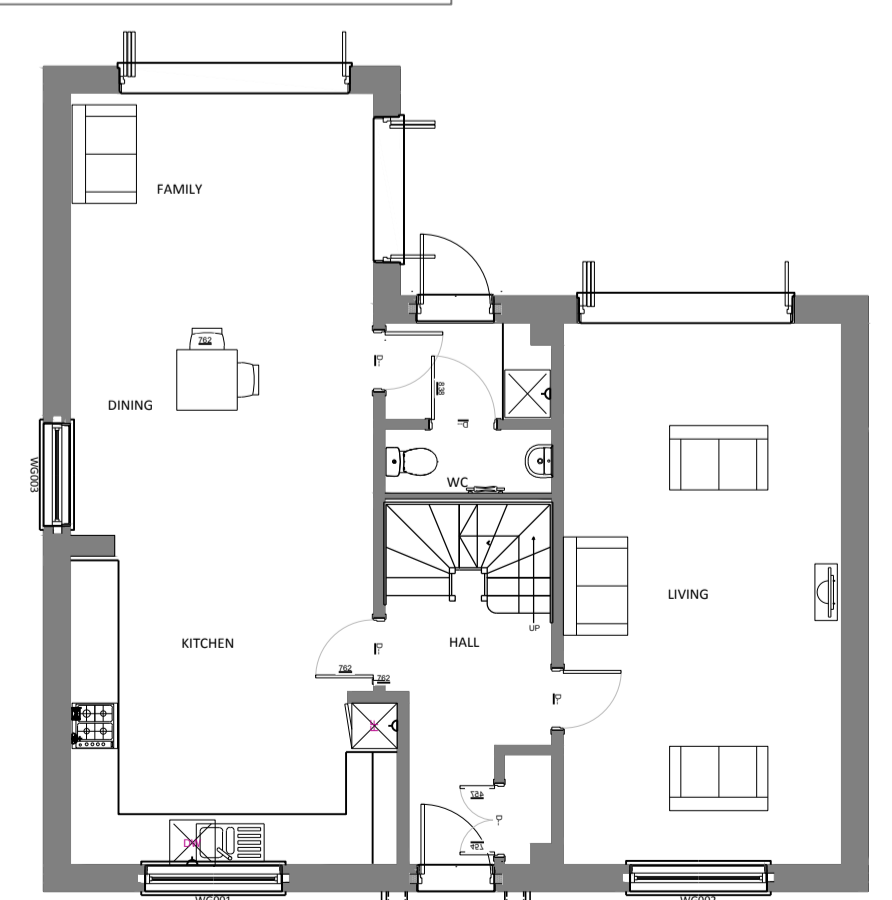

Ground Floor Plan

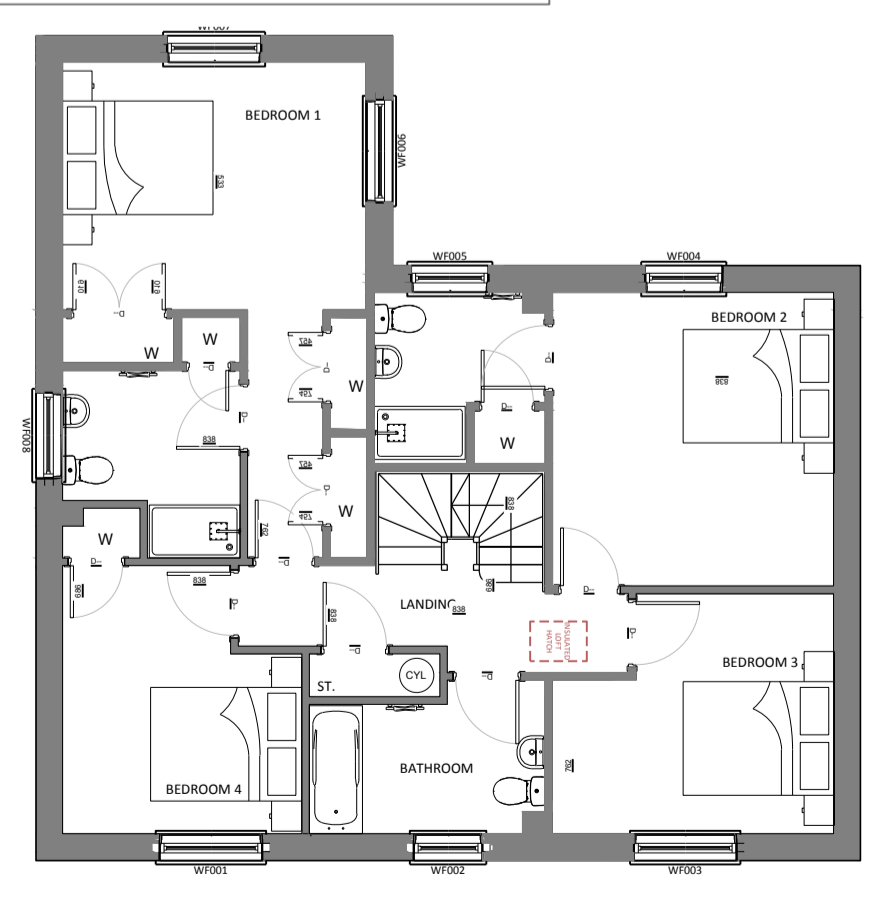

First Floor Plan



CURRENT DESIGN



Project:
 Glebe Street
 Church Street
 Weldon

Client:
 Granary Developments Ltd
 Harston
 Cambridgeshire

Drawing:
 Plots 9
 Plans and Elevations - NMA
 Plots As: 9 Plots Opp: -

Drawing No: Revision:
 21028-NMA-05

Drawn By: GJ
 Checked By: GS
 First Issue: March 2023

