



planning

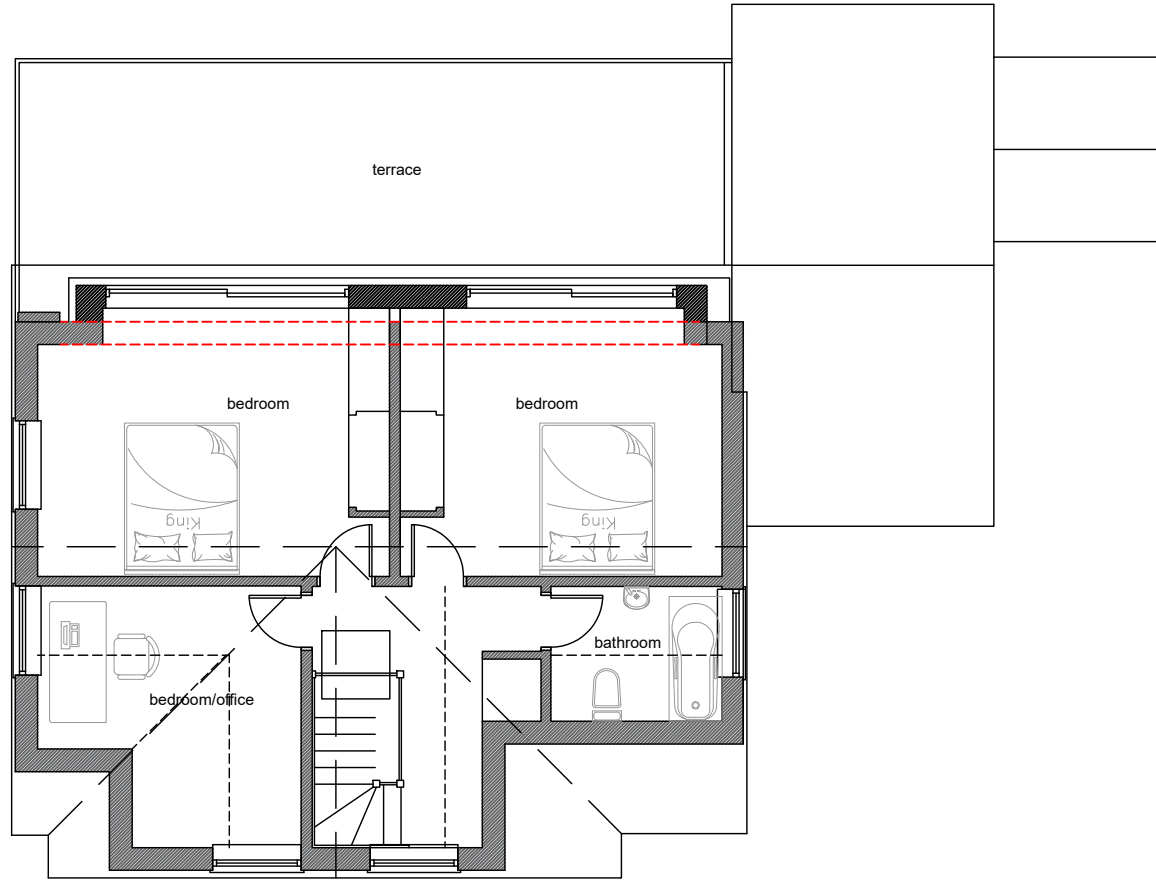


First Floor plan

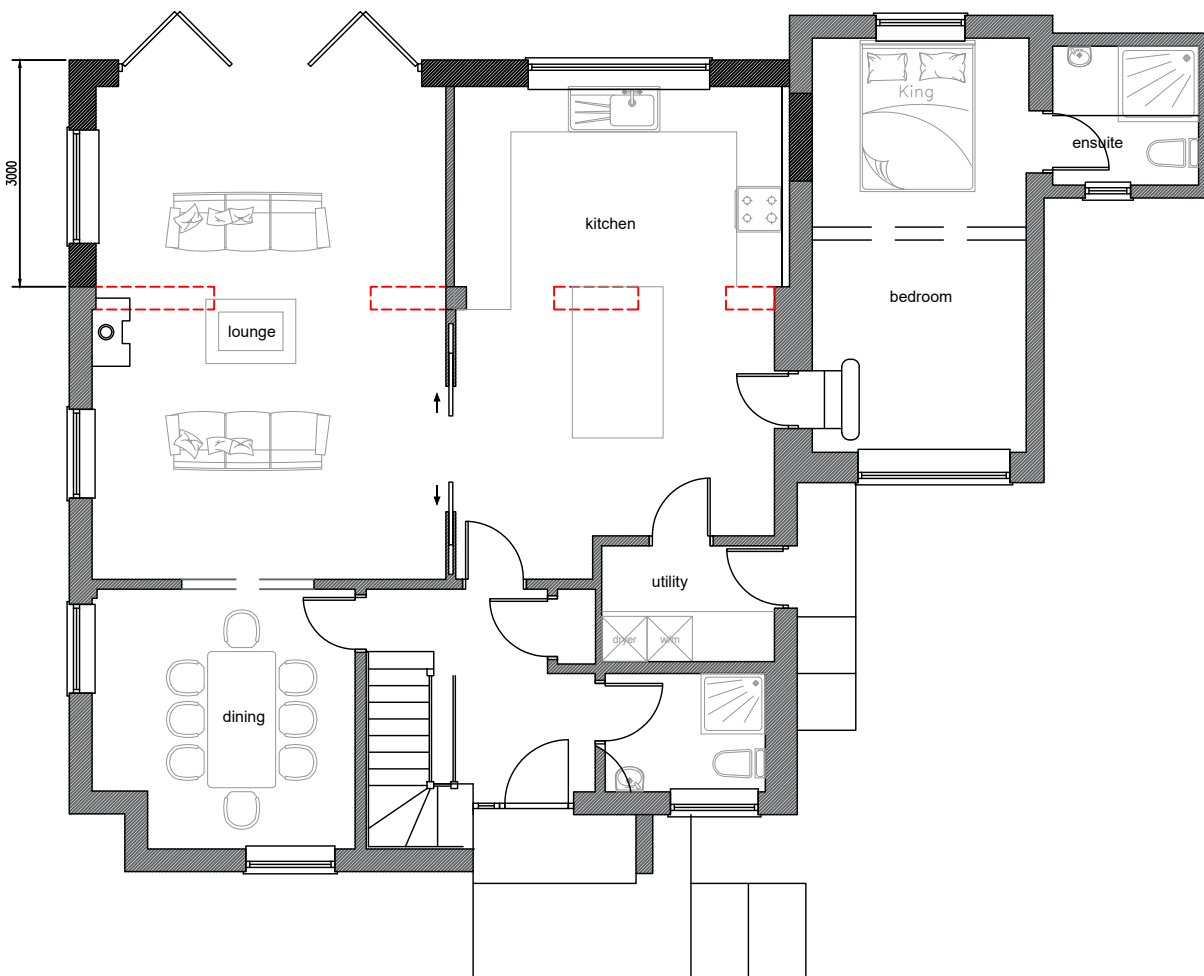

Ground floor plan

Note: This drawing is for planning permission only and is not to be used for the purposes of construction. Check dimensions on site.

Revision: Date:

Proposal: Roof extension	At: Orchard Cottage, Uplyme	For: Dr & Mrs Dean	Title: Proposed floor plan	Scale: Date: Drawing No:	1:100 @ A3 08/08/23 C2326.04	 SEB COPE DESIGN info@sebcope.co.uk 01297 647448
-----------------------------	-----------------------------------	-----------------------	-------------------------------	--------------------------------	------------------------------------	--