
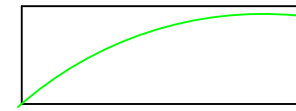
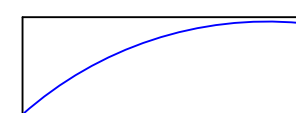
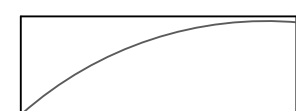
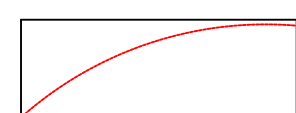
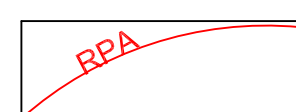
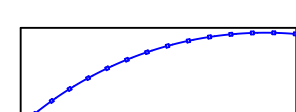


TREE LEGEND

- A Grade 
- B Grade 
- C Grade 
- Trees to remove 
- RPA-Retained Trees 
- Protective Fence 
- No Dig Area 

NOTES: PROTECTION PLAN
 All preliminary tree pruning/felling to be undertaken by an experienced and qualified arboricultural company prior to construction works beginning.
 All Tree Protection Fencing to be erected prior to construction beginning and approved by the Project Arboriculturist.
 All construction works are to be undertaken outside of the Tree Protection Areas. No dig construction methods to be used for where the new car park is located within the RPA of T7.
 Temporary Tree Protection fencing to be installed in RPA of T1.
 Trench for sewer to be HAND DUG within the RPA of T1 and all works to be supervised by the appointed Project Arboriculturist.

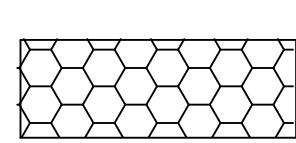

Bob Widd Associates
 6 High Haden Road
 Glatton, Huntingdon
 Cambs. PE28 5RU
 Tel: 01487 834495
 bob@bwa-trees.co.uk

1	Proposed Drainage Route, Temporary Storage & Drive added				
EM. Issue	DESCRIZIONE - Description	COMPIL. Drawn up	VERIFIC. Chk'd	APPROV. App'd	DATA Date

QUESTO DOCUMENTO NON PUO' ESSERE UTILIZZATO IN ALCUN MODO DA TERZI SENZA PREVENTIVA AUTORIZZAZIONE
 This document cannot be used by others for any purpose, without prior written consent.

CODICE IDENTIFICAZIONE					
COMM.-Job	E	C	T	N:	
FOGLIO Sheet	BWA	EM. Issue	A3		

TITOLO - Title
TREE PROTECTION PLAN
LAND ADJACENT TO 14 WILLOW CORNER
HERTFORDSHIRE

IMPIANTO - Plant	DATA - Date	SCALA GRAFICA - Graphic scale	RIF. CLIENTE - Client ref.
	06-05-22	1:200@A2	Bonnel Homes Ltd