




SECTION 1

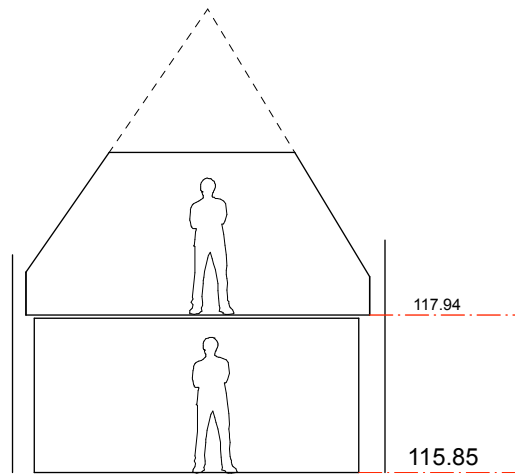

SECTION 2

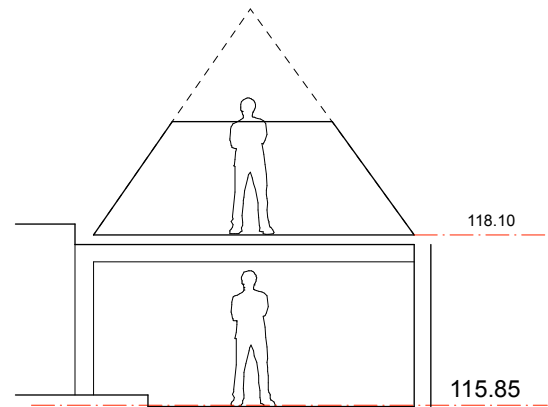

SECTION 3

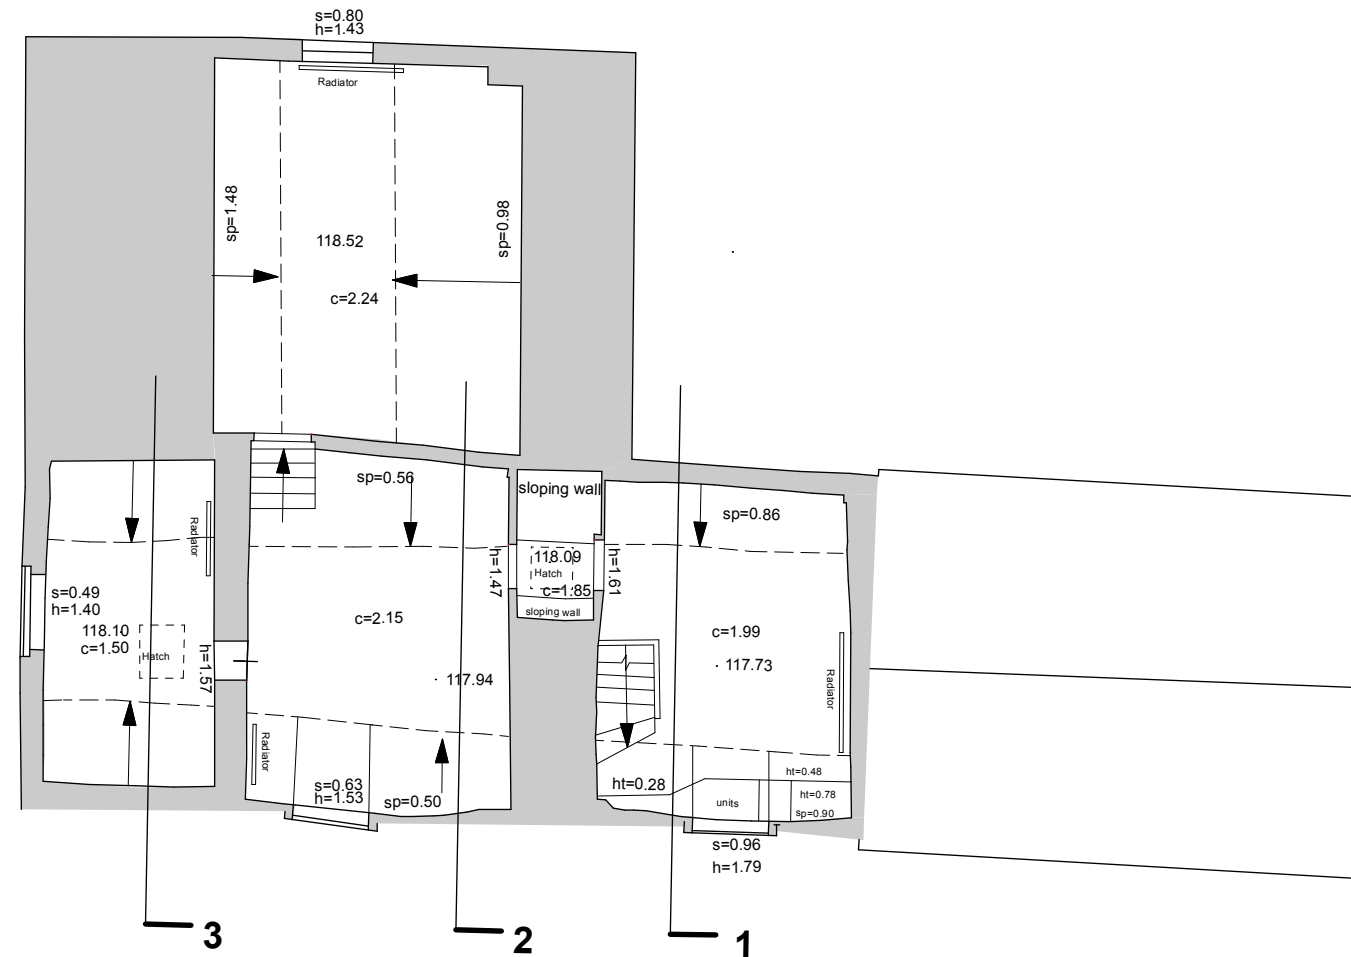

	<p>PROJECT 5 ARCHITECTURE LLP 1 Quilter Street London E2 7BS</p> <p>+44 (0)20 7739 9131 E: info@p5a.co.uk</p>		<p>job title</p> <p>THE REST & WELCOME, HAULTWICK SG11 1JF</p>	<p>scale</p> <p>1:100 @ A3</p>	<p>drawn</p> <p>MP</p>	<p>drawing no.</p> <p>8201 HW3-S03</p>
			<p>drawing</p> <p>FIRST FLOOR PLAN & SECTIONS</p>	<p>date</p> <p>SEPT 2023</p>	<p>checked</p> <p>XX</p>	