



PROPOSED FLOOR PLANS

Scale 1:100 at A3

(plot 1 shown, plot 2 handed)

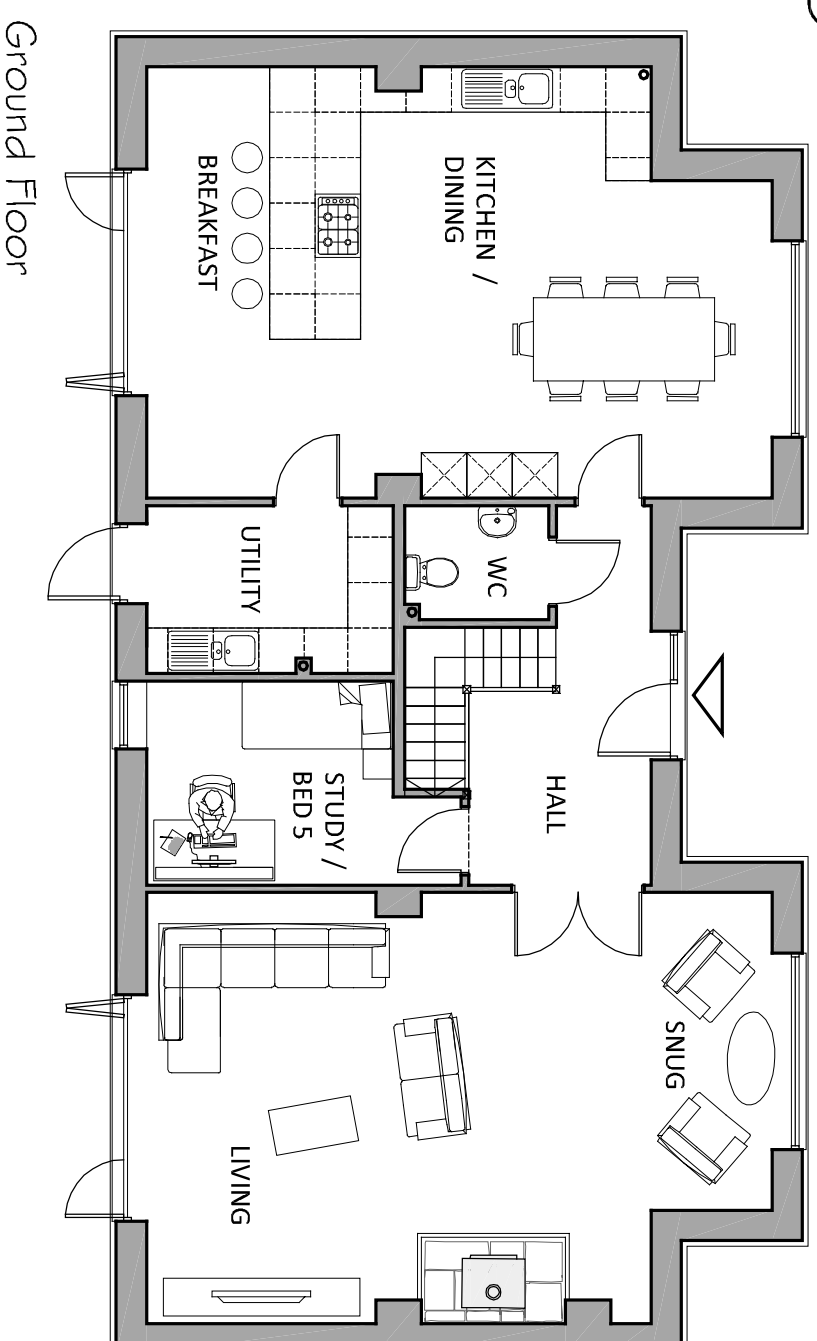

Ground Floor

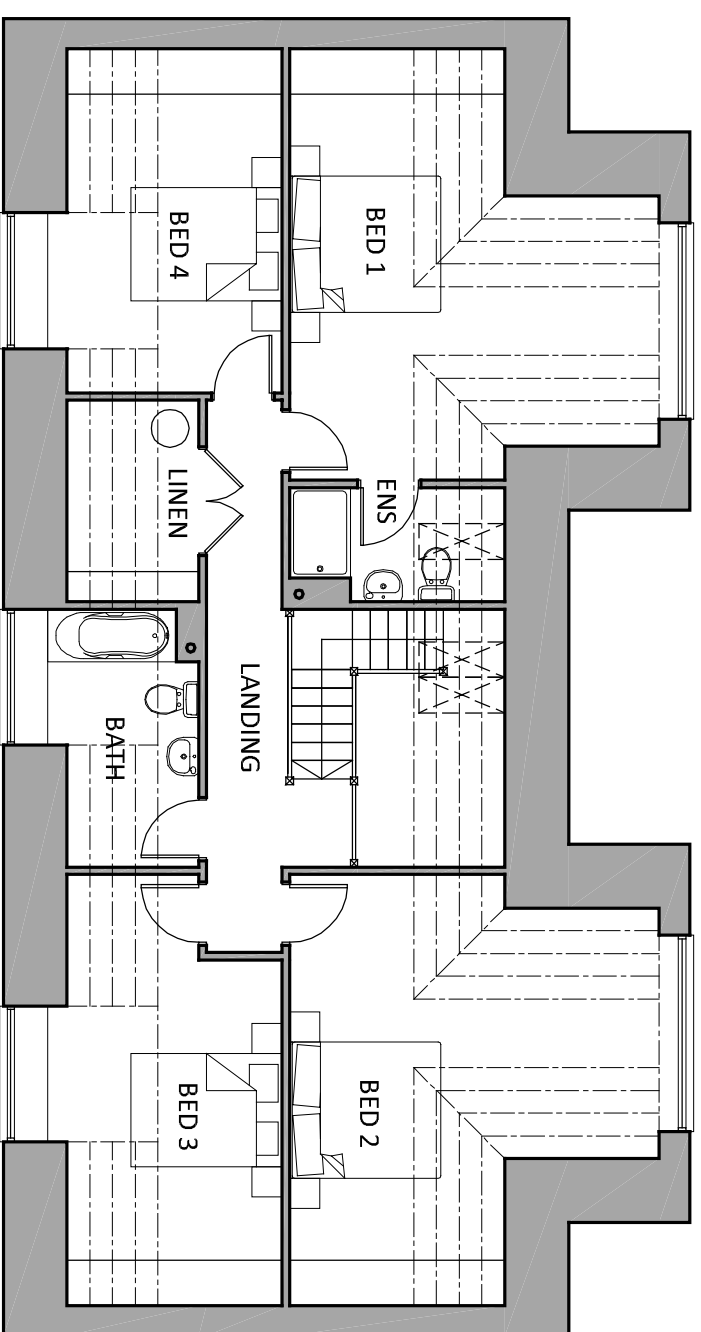

First Floor

Scale	1:100	1:200	1:250	1:500	1:1000
50	50	100	125	125	125
25	25	50	62.5	62.5	62.5
10	10	20	25	25	25
4	4	8	10	10	10
2	2	4	5	5	5
1	1	2	2.5	2.5	2.5

Scale 1:100 at A3
Metric

TWO NEW DWELLINGS; FARROWBY COTTAGE, WIMBISH
GREEN, SAFFRON WALDEN, ESSEX, CB10 2XH

A - 21/09/2023 - First Issue
DRAWING 004/A