


EXISTING GROUND FLOOR PLAN

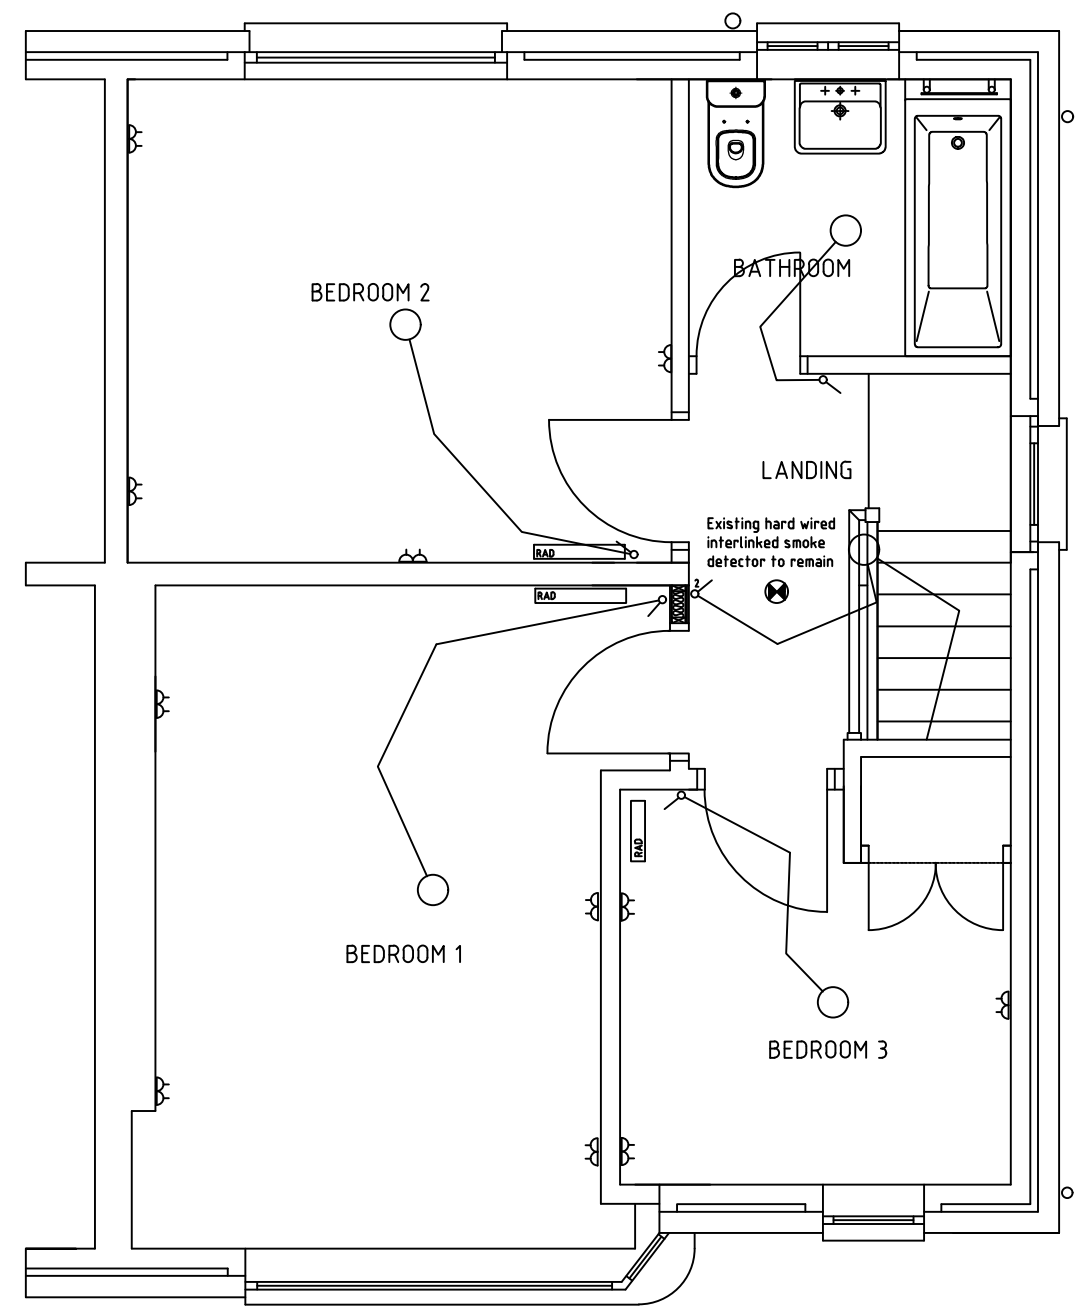

EXISTING FIRST FLOOR PLAN

Existing Ground and 1st Floor Plans

Scale:	1:50 @ A3	
	Date	Name
drawn:	29-08-23	FMC
checked:		

Client:
 Project:
 Single Storey Extension
 38 Balfroon Road
 Paisley PA1 3HD
 Drawing-No.: **03**