



DO NOT SCALE DIMENSIONS FROM DRAWING

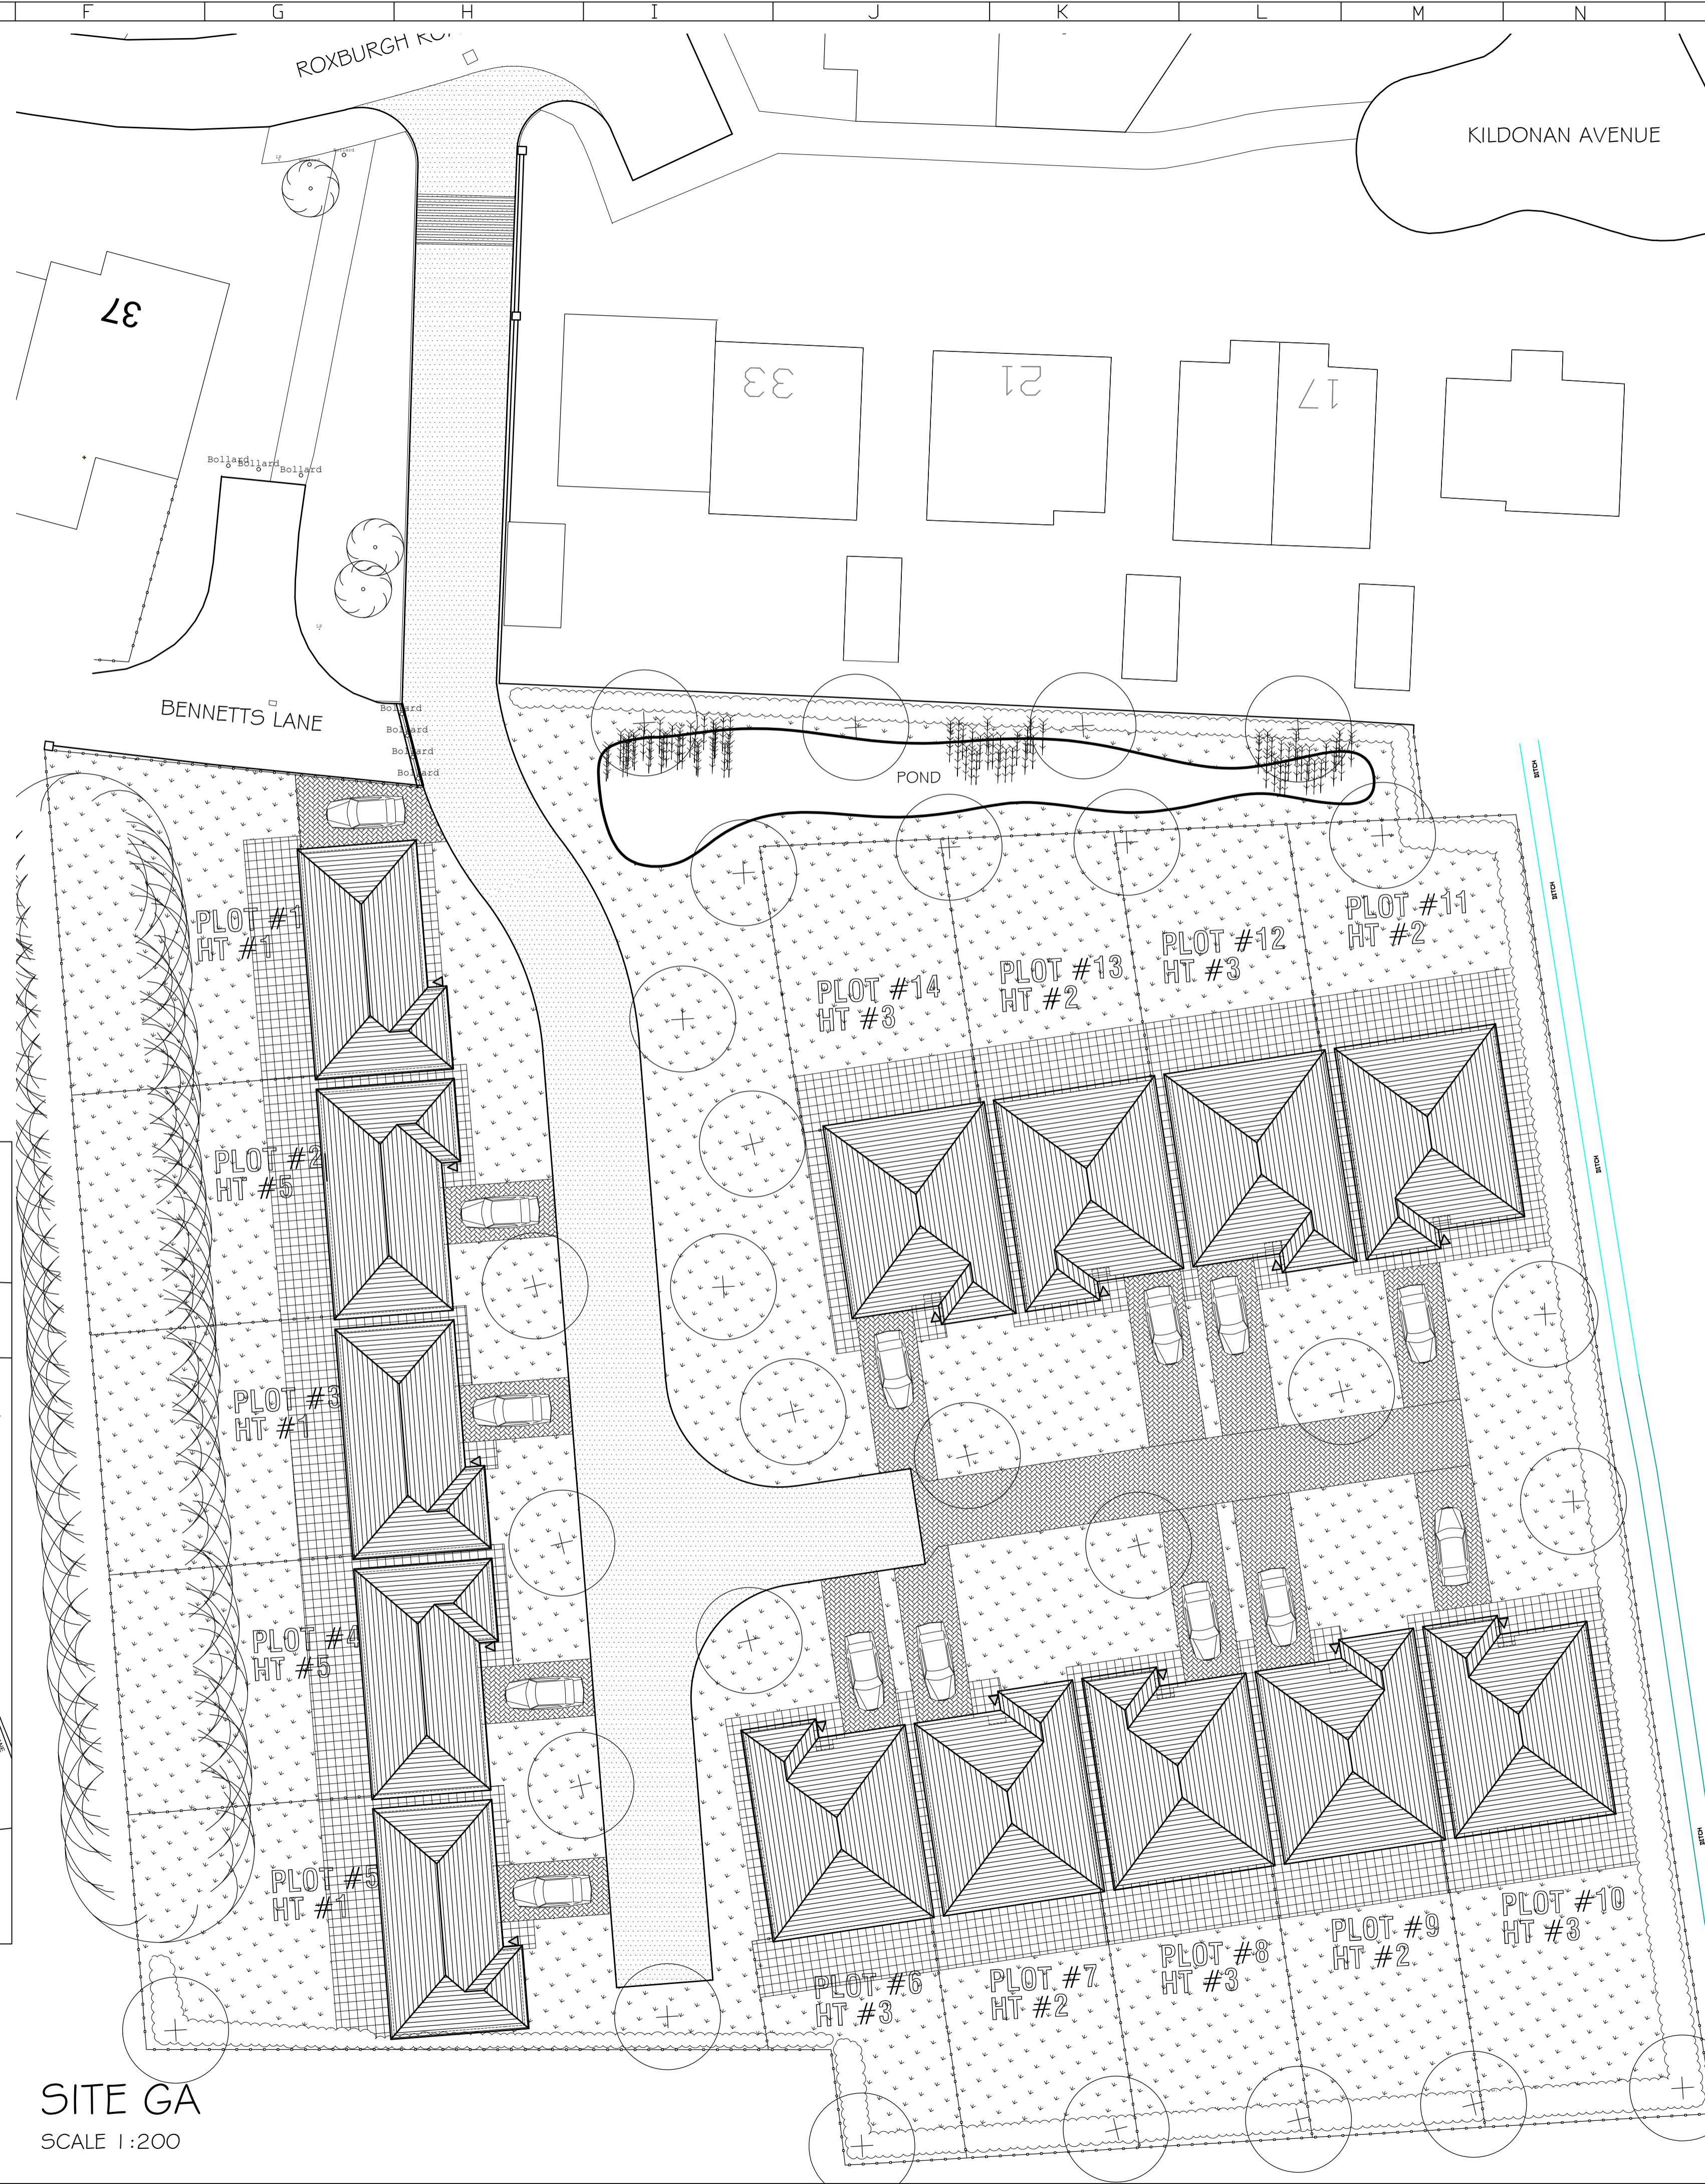

- NOTES**
1. ALL DIMENSIONS ARE IN MILLIMETRES.
  2. DO NOT SCALE FROM THIS DRAWING.
  3. THIS DRAWING IS TO BE READ IN CONJUNCTION WITH ALL OTHER RELATED DRAWINGS AND DOCUMENTS. THE USER SHOULD CONSULT THE DRAWING ISSUE REGISTER FOR DETAILS.
  4. THE CONTRACTOR IS TO CHECK AND VERIFY ALL DIMENSIONS ON SITE PRIOR TO COMMENCEMENT OF CONSTRUCTION WORKS.
  5. THE ENGINEER/ARCHITECT SHOULD BE CONTACTED IMMEDIATELY IF THE ASSUMPTIONS USED IN THE DESIGN AND DRAWING PREPARATION DIFFER TO THAT FOUND ON SITE.

**SITE SETTING OUT**

SCALE 1:500

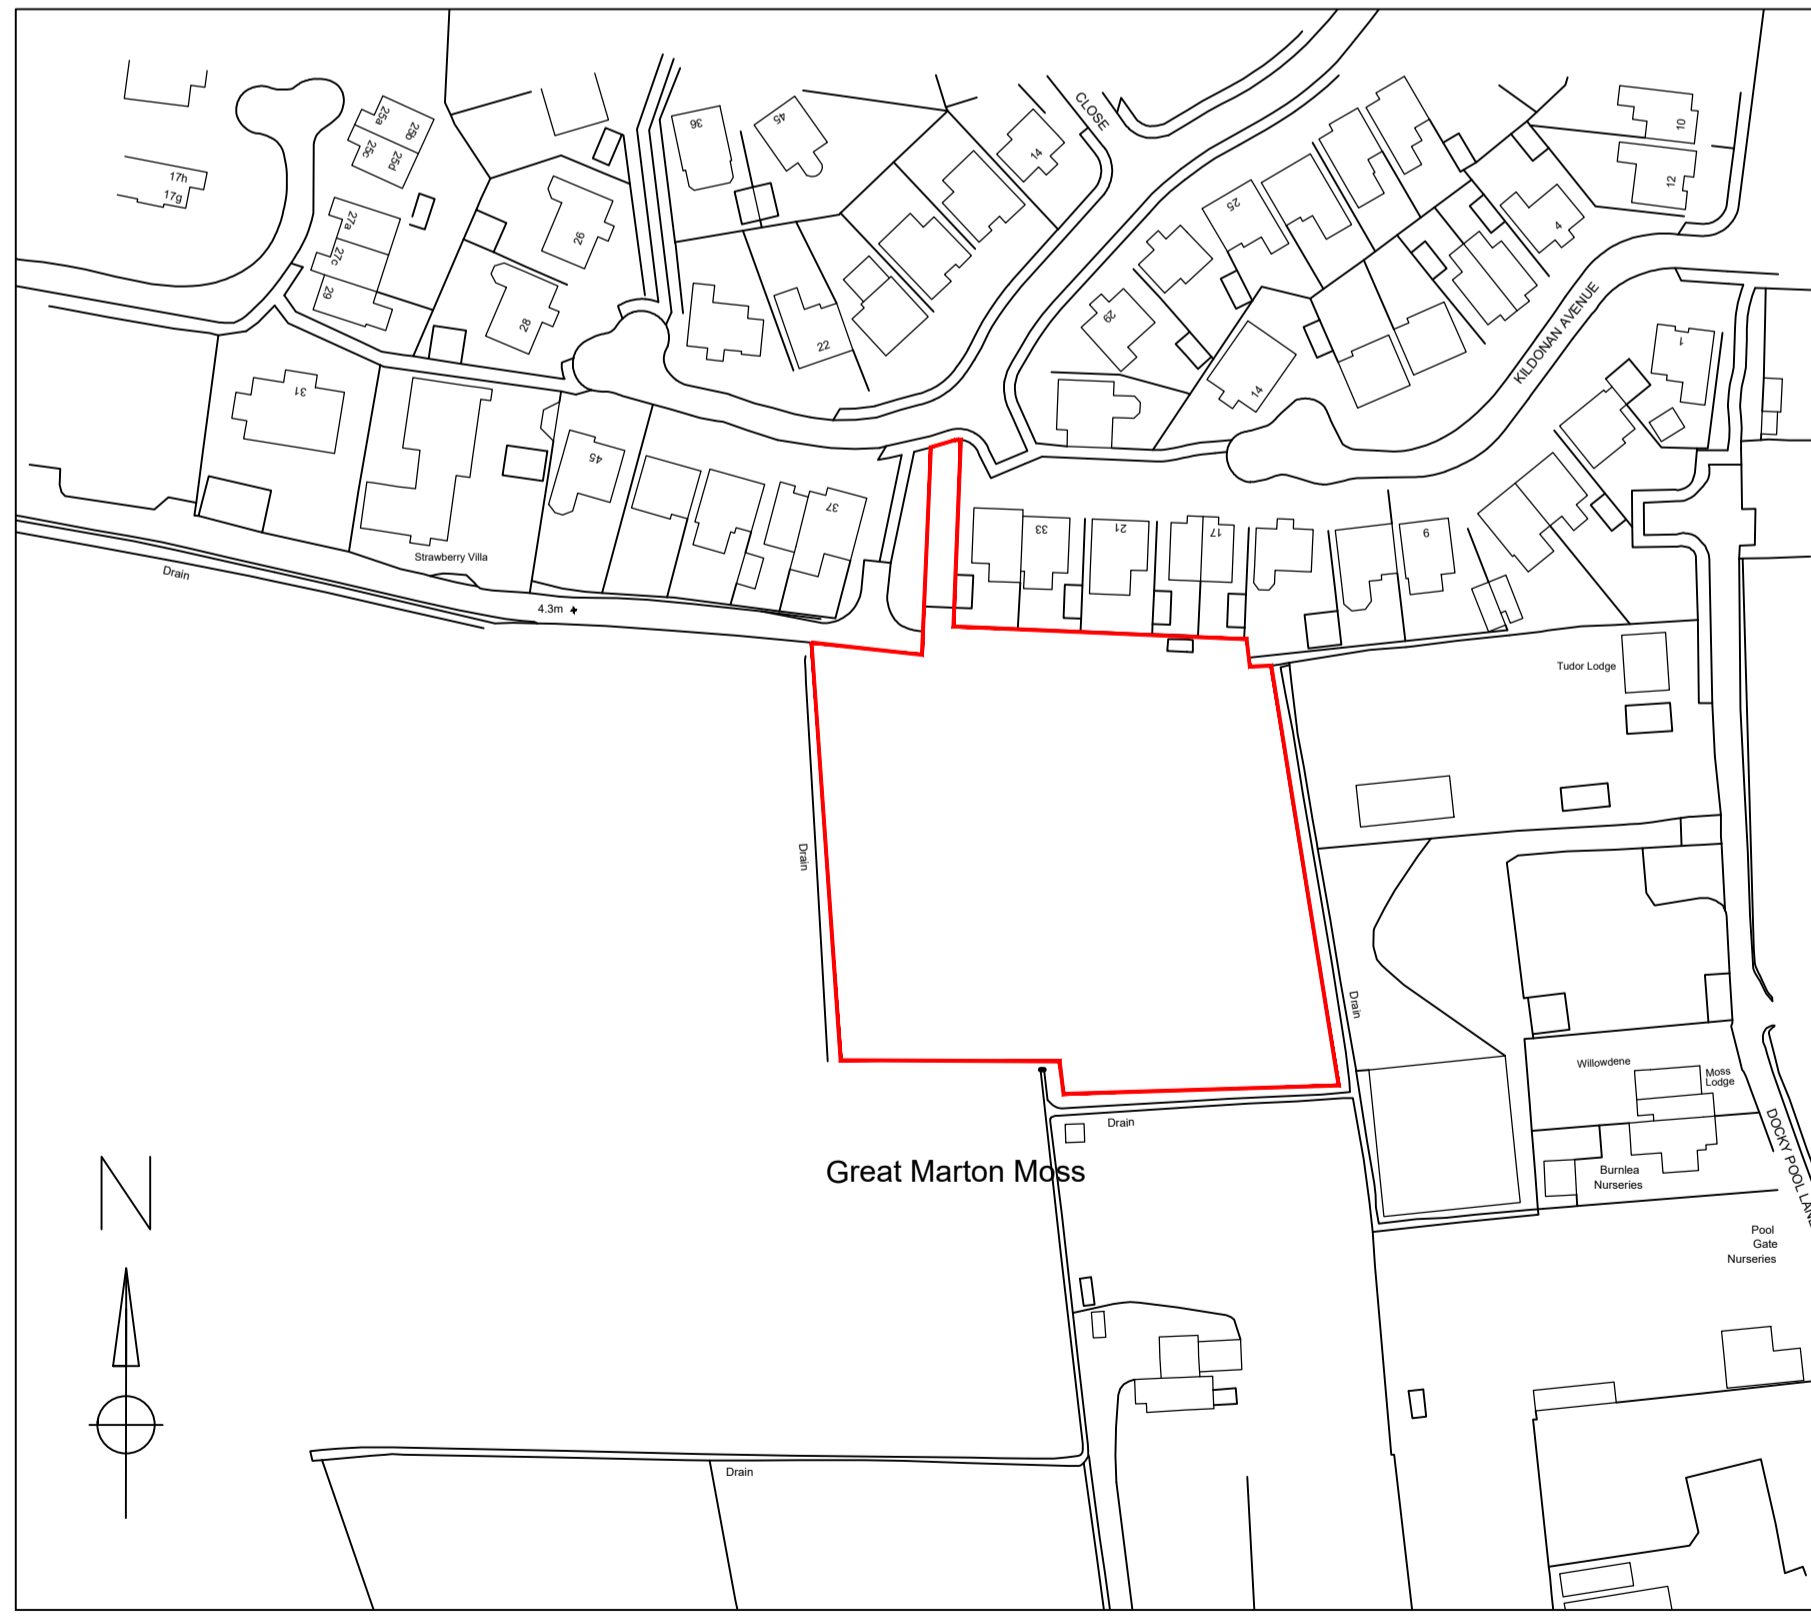

**LOCATION PLAN**

SCALE 1:1250

**SITE GA**

SCALE 1:200

Rev.	Minor Amendments	27/09/23	JG
	Amendments	Date	By

**Keystone Design Associates Ltd.**

Registered Office  
Development House  
281 Church Street  
Blackpool  
FY1 3PB  
Tel. No. 01253 649040  
Fax. No. 01253 752901  
Email : info@keystonedesign.co.uk

PROJECT ADDRESS  
LAND AT VIRGINIA COTTAGE, BENNETTS LANE  
BLACKPOOL, LANCASHIRE

PROJECT TITLE  
RESIDENTIAL DEVELOPMENT

DRAWING TITLE  
PROPOSED SITE GA  
(OPTION 4)

Client	MR WITHERS	Scales	A5 SHOWN@A1
Drawn	JG	Checked	Date 24/08/23

DRAWING No.	A021/061/P/105	Revision	A
-------------	----------------	----------	---

THIS DRAWING & CONTENTS ARE THE PROPERTY OF KEYSTONE DESIGN ASSOC LTD. UNAUTHORISED REPRODUCTION OF THE WHOLE OR ANY PART THEREOF INFRINGES COPYRIGHT AND MAY LEAD TO PROSECUTION OF CIVIL PROCEEDINGS.  
H:\Documents\Drawings\2021\Bennetts Lane Virginia Cottage