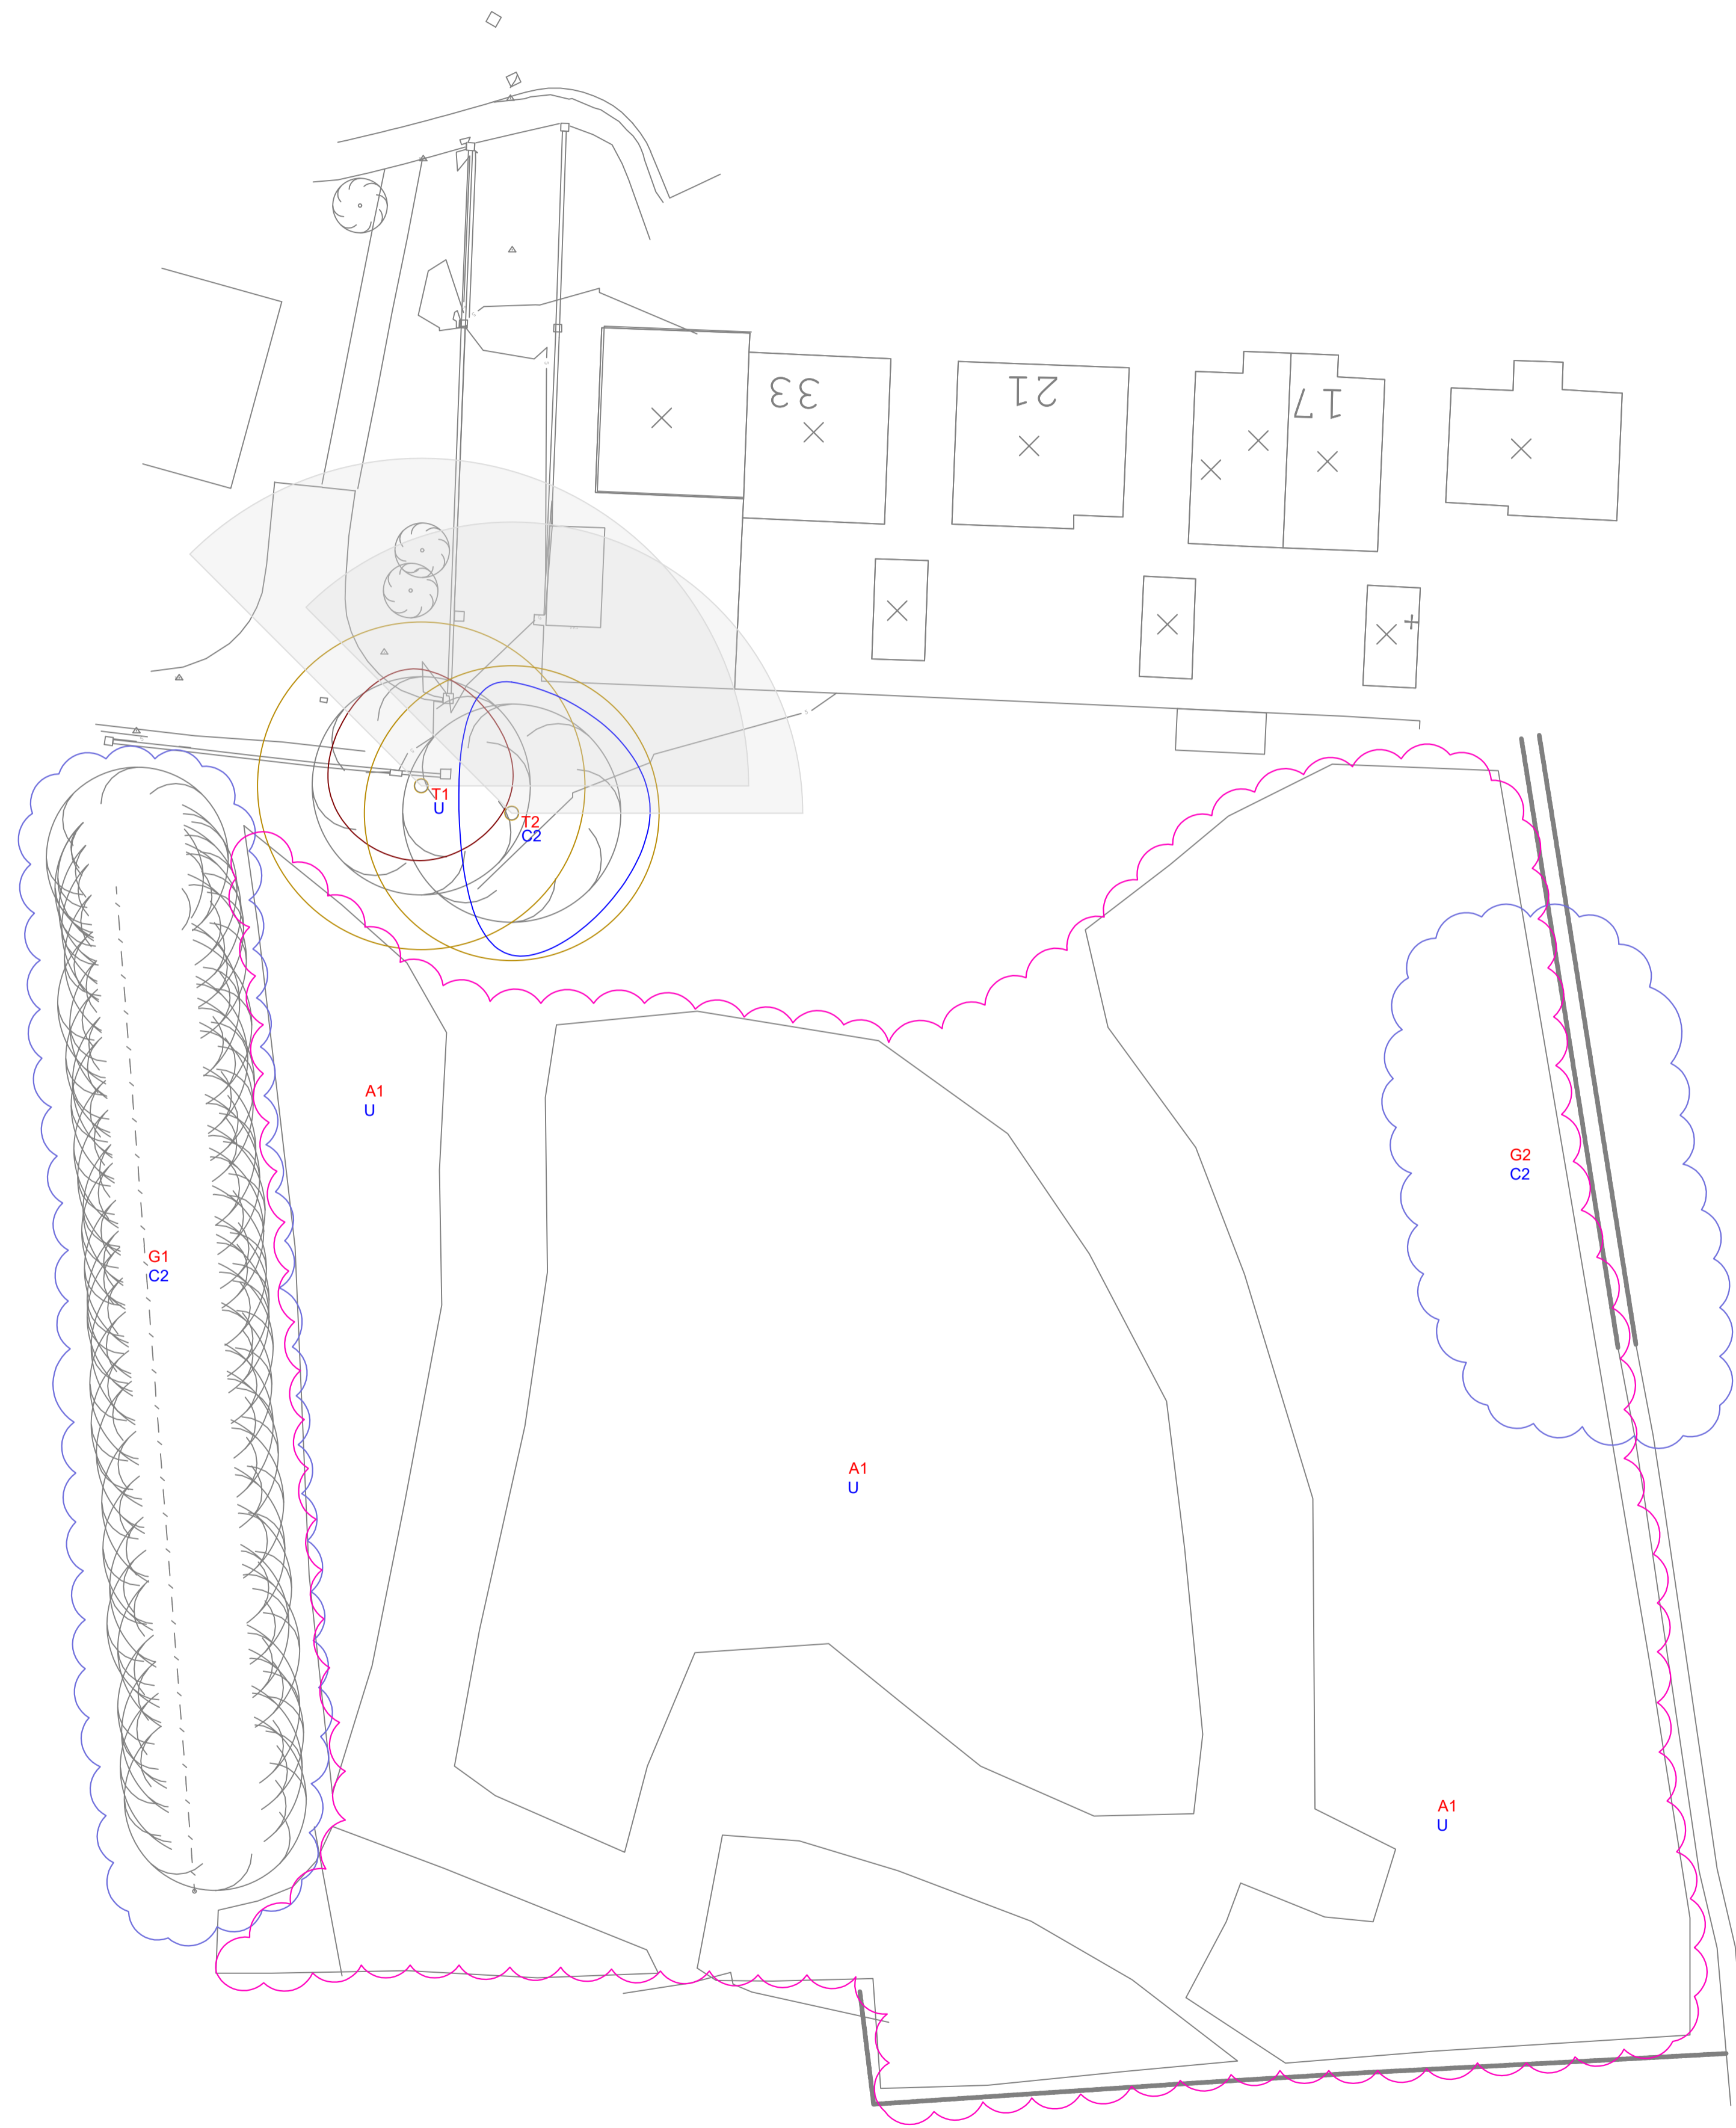






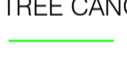
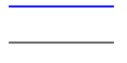





0 2.5 5 7.5 10 12.5m
Scale 1:250



General Notes

LEGEND

-  AREA
-  GROUP
-  HEDGE
-  WOOD
-  TRUNK LOCATION
-  TREE SHADE (24 hr)
- A1** AREA REFERENCE
- G1** GROUP REFERENCE
- H1** HEDGE REFERENCE
- T1** TREE REFERENCE
- W1** WOOD REFERENCE
- B2** CATEGORY GRADE
- TREE CANOPY GRADES
 -  CATEGORY A
 -  CATEGORY B
 -  CATEGORY C
 -  CATEGORY U
 -  ROOT PROTECTION AREA

No.	Revision/Issue	Date



IAIN TAVENDALE F.Arbor.A.
ARBORICULTURAL CONSULTANT



Follow us on LinkedIn

Project Name and Address

**Bennetts Lane,
Blackpool**

Drawn by www.YouCad.co.uk	Checked IT
Date May 2022	
Scale 1:250 @ A1	