




WEST ELEVATION

PAINTED RENDERS & BRICK
EXTERNAL WALLS
RED BROWN CLAY
INTERLOCKING ROOF
TILES
TIMBER FRAMED CURVED
DOOR & WINDOW
JOINERY



EAST ELEVATION

NEW EXTENSION
NATURAL GREY SLATE
ROOF FINISH
SMOOTH RENDERS FINISH
TO EXTERNAL WALLS
TIMBER FRAMED CURVED
DOORS & WINDOWS
EAVES DETAILING TO
MATCH EXISTING
ROOF

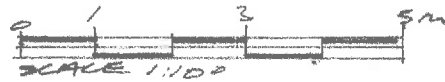

PROPOSED ELEVATIONS
SHT. 2.

A - WINDOW REFS ADDED 16/07/22

HOLLACOMBE FARM
PITT LANE
CREDITON EX17 5EW. SO/6021/10/A
FOR MR & MRS G COOPER