

SIDE (NORTH) ELEVATION




REAR (EAST) ELEVATION

NOTES


- ROOF - Plain concrete tiles to pitched roof.
- WALLS - Painted textured render and face brick mix detail to external walls with cedar cladding to dormers and upper elevations.
- WINDOWS/DOORS - Light Oak style PVC framed double glazed units.

EXISTING ELEVATIONS

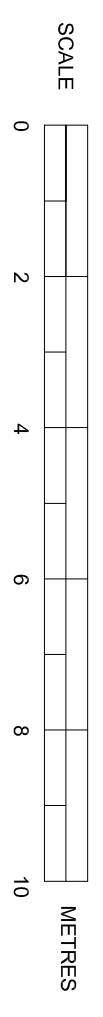

Scale 1:100 on A3

**SUSSEX BUILDING CONSULTANCY LIMITED**  
 NEW BURY FARM, MARSH LANE,  
 EAST HAMPNETT, CHICHESTER.  
 SCALE - 1/100 REV - DATE - 22/08/2023



LABC  
 partner  
 800KINGFISHER ROAD  
 POZI 5LZ  
 TEL - (01243) 861979