

SIDE (NORTH) ELEVATION




REAR (EAST) ELEVATION

NOTES

- ROOF - Plain concrete tiles to pitched roof to match, GRP flat roof covering.
- WALLS - Face brick to match.
- WINDOWS/DOORS - Light Oak style PVC framed double glazed units.

PROPOSED ELEVATIONS

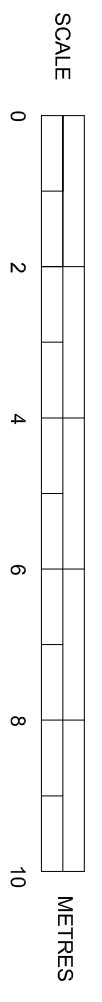

Scale 1:100 on A3

<p>SUSSEX BUILDING CONSULTANCY LIMITED</p> <p>NEW BURY FARM, MARSH LANE, EAST HAMPNETT, CHICHESTER.</p> <p>SCALE - 1/100 REV - DATE - 13/09/2023</p>		
<p>3 NORTHGOTE ROAD BOGNOR REGIS PO21 8JZ TEL - (0)243 861379</p>		