
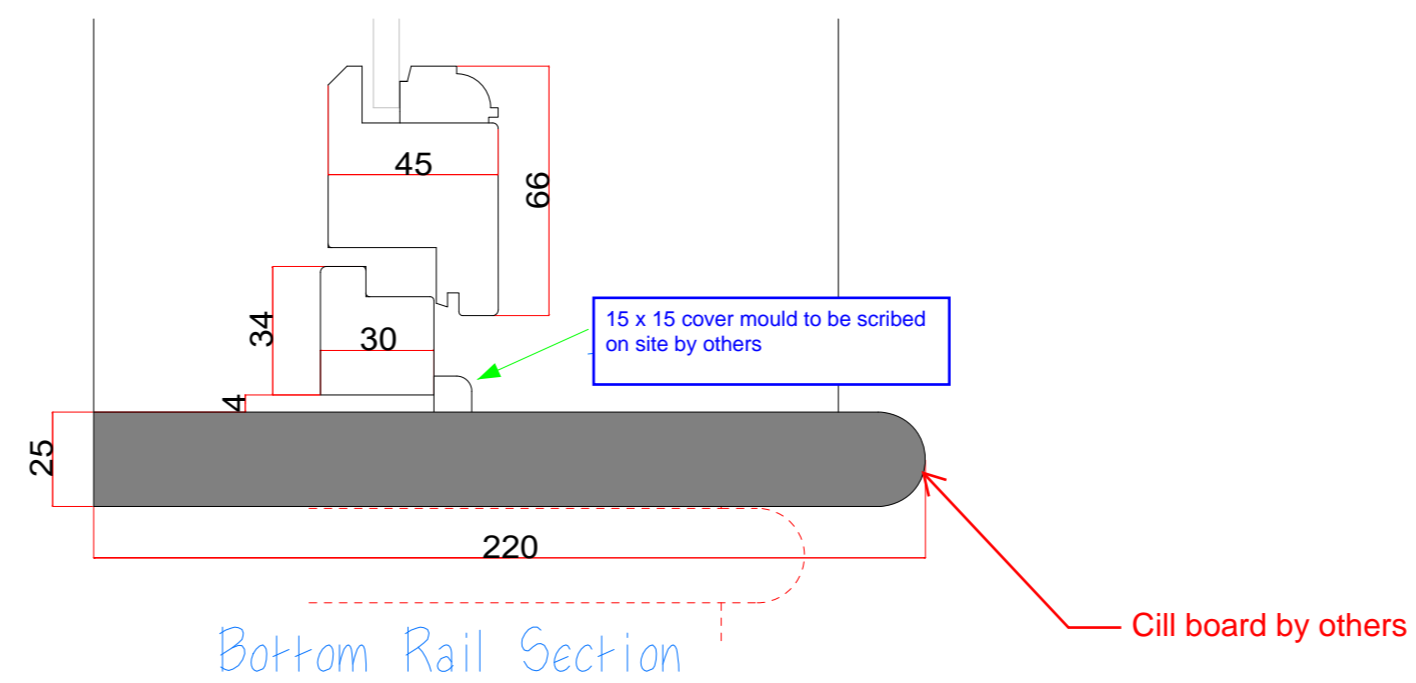
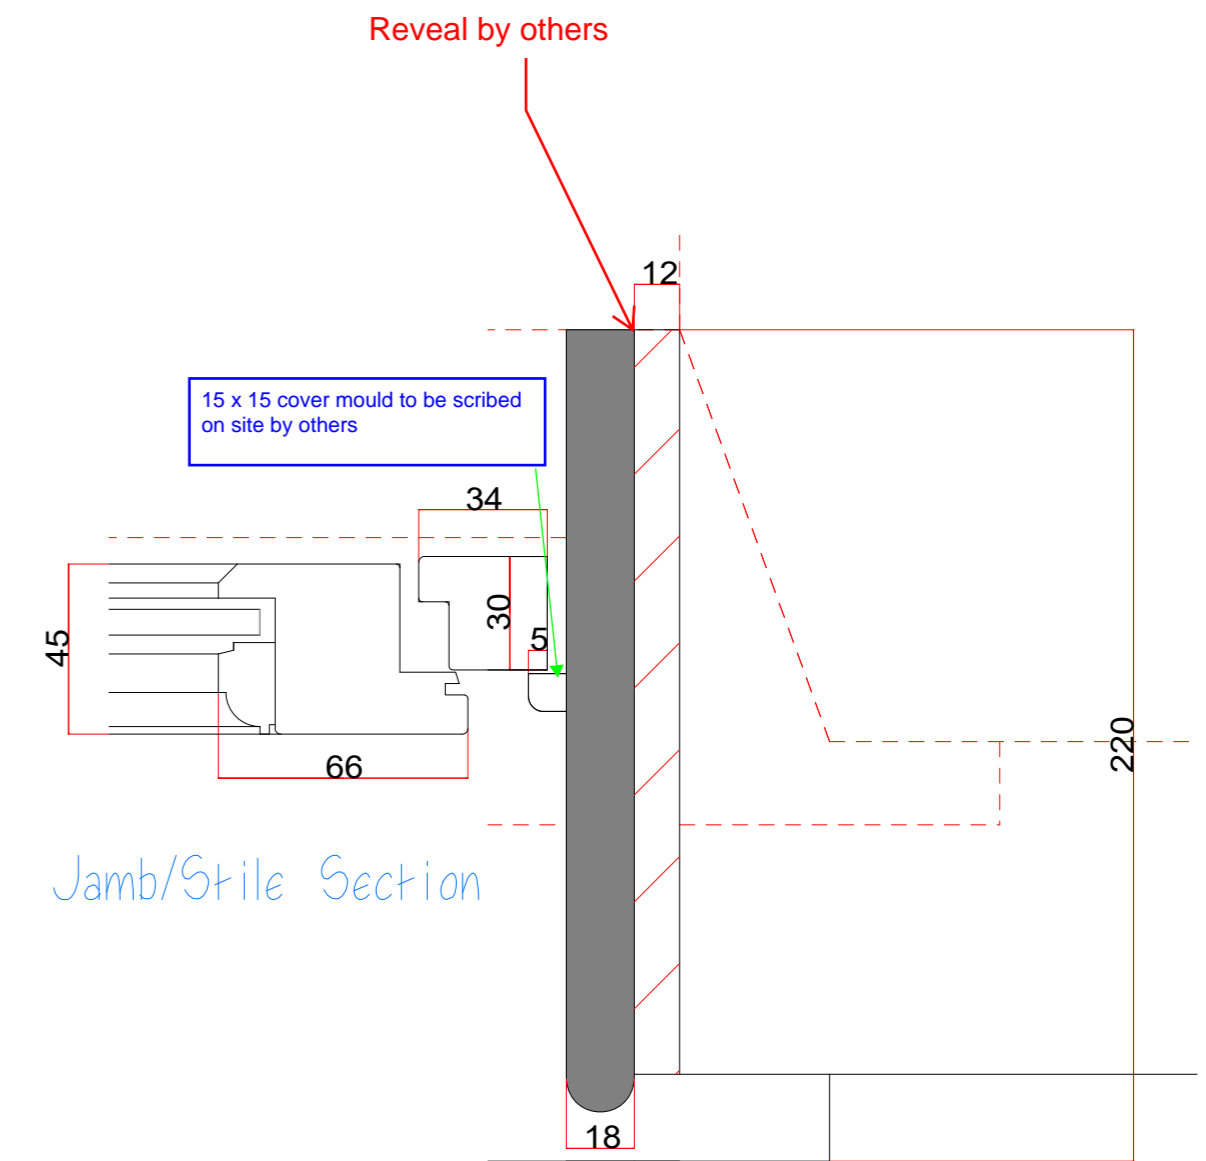
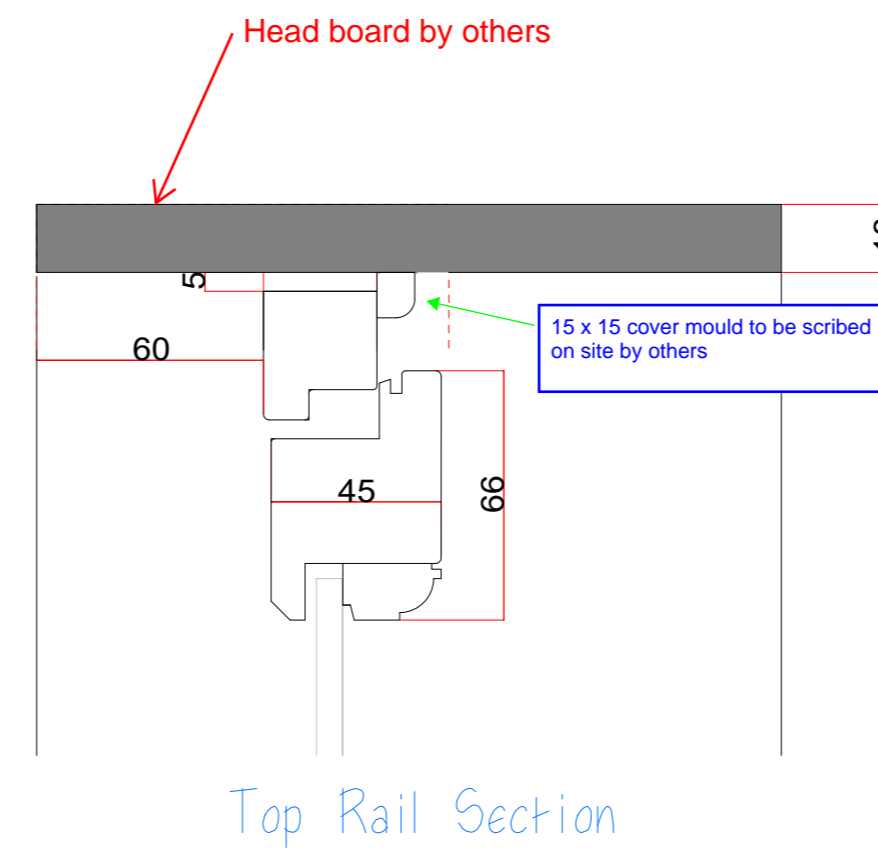


SECONDARY GLAZED WINDOWS -
6.8mm ACOUSTIC GLASS FITTED

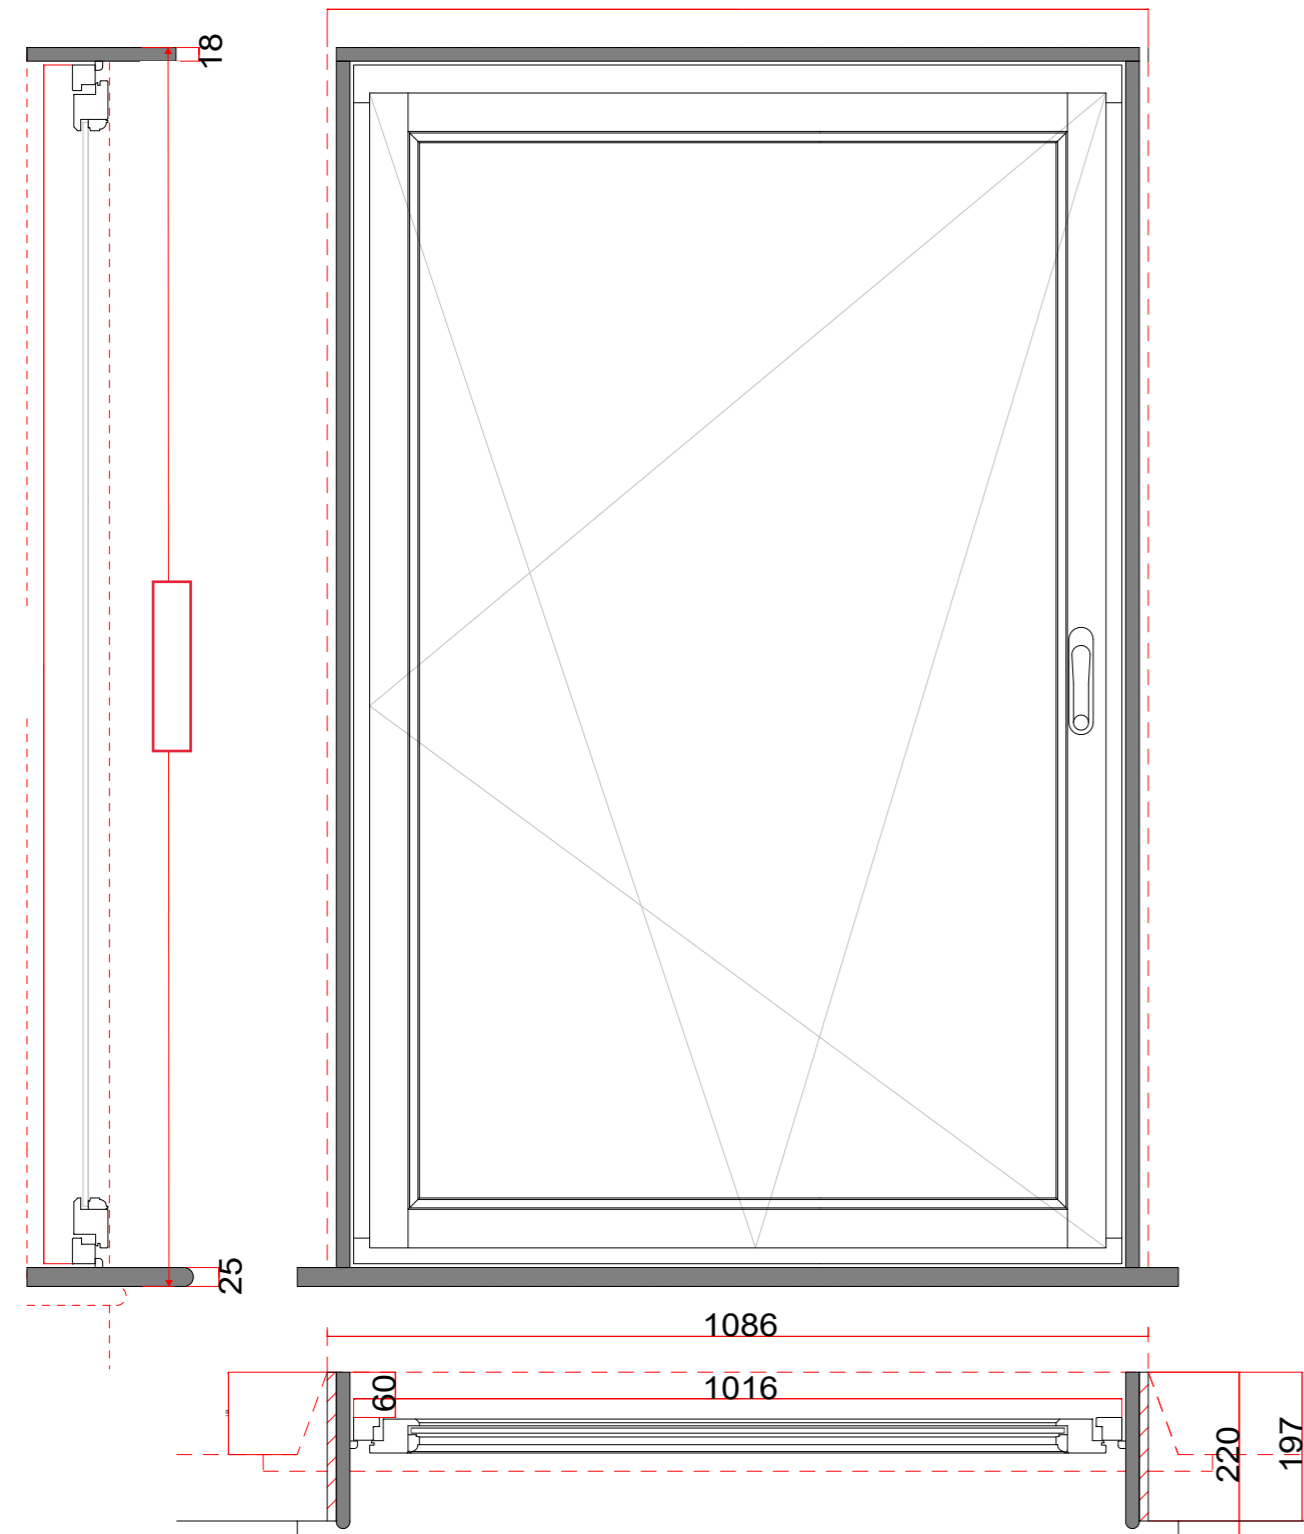

Secondary Glazed Windows
Single Glazed with 6.8mm Acoustic Glass
Casement Hung on ROTO Hinges
Multipoint Tilt & Turn lock
ROTO Handle
Painted White RAL9010
Cover trims supplied loose






Rev	Date	Issued	Amendment
		J.M.	1st Issue

Status D

KINGSROCK JOINERY
26 STORE STREET
LONDON
WC1E7BT
TEL: 07796173833
email - jeremy@kingsrockjoinery.co.uk

Project No./Drawing No. **KRJ-S1116-1** Revision:

SECONDARY GLAZED WINDOWS
6.8mm ACOUSTIC GLASS FITTED

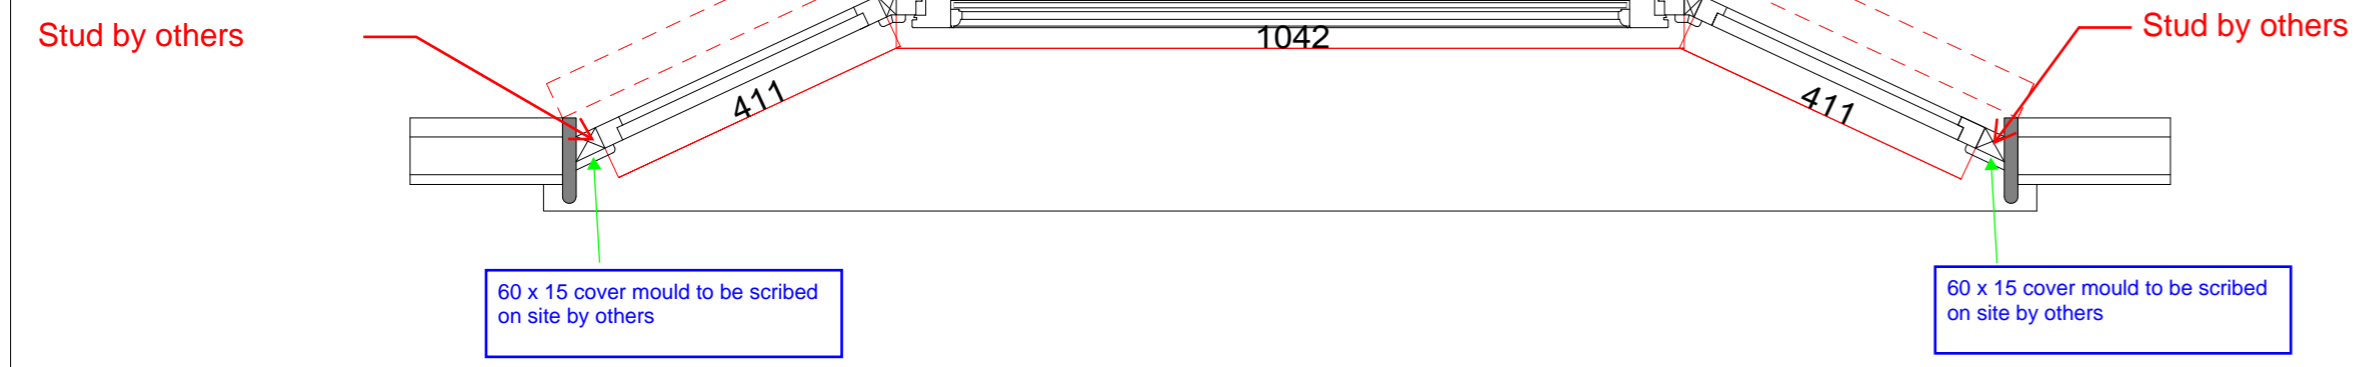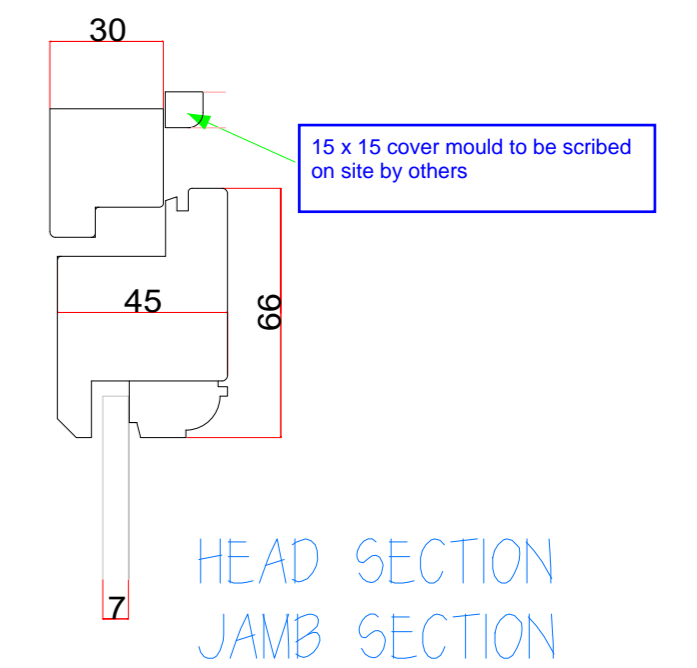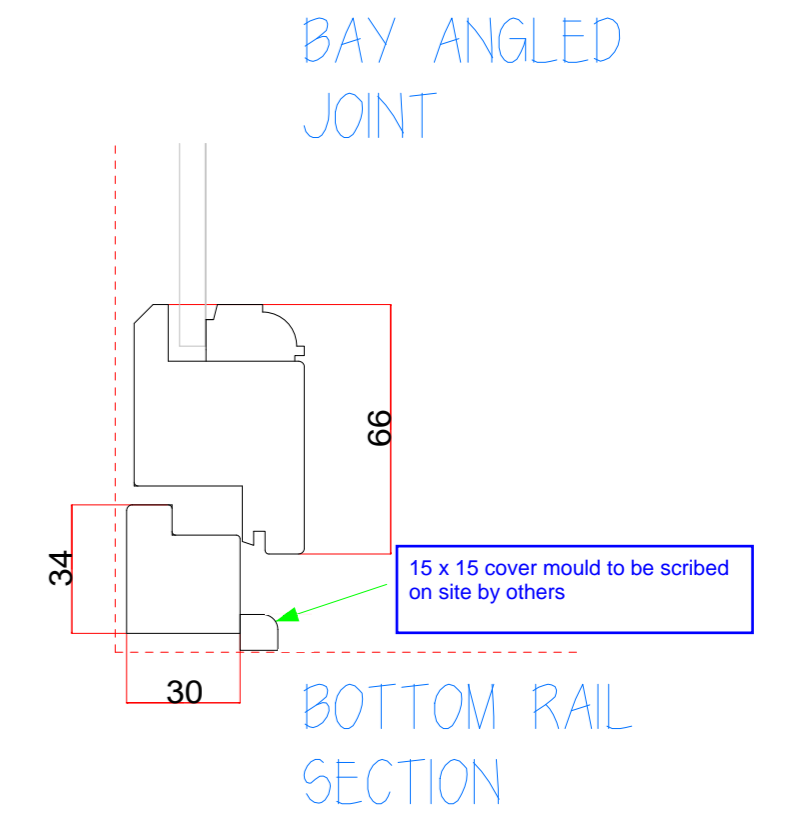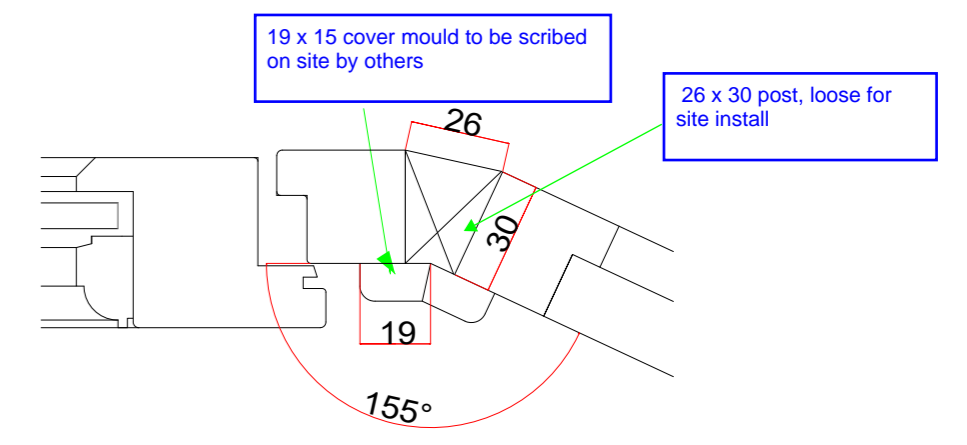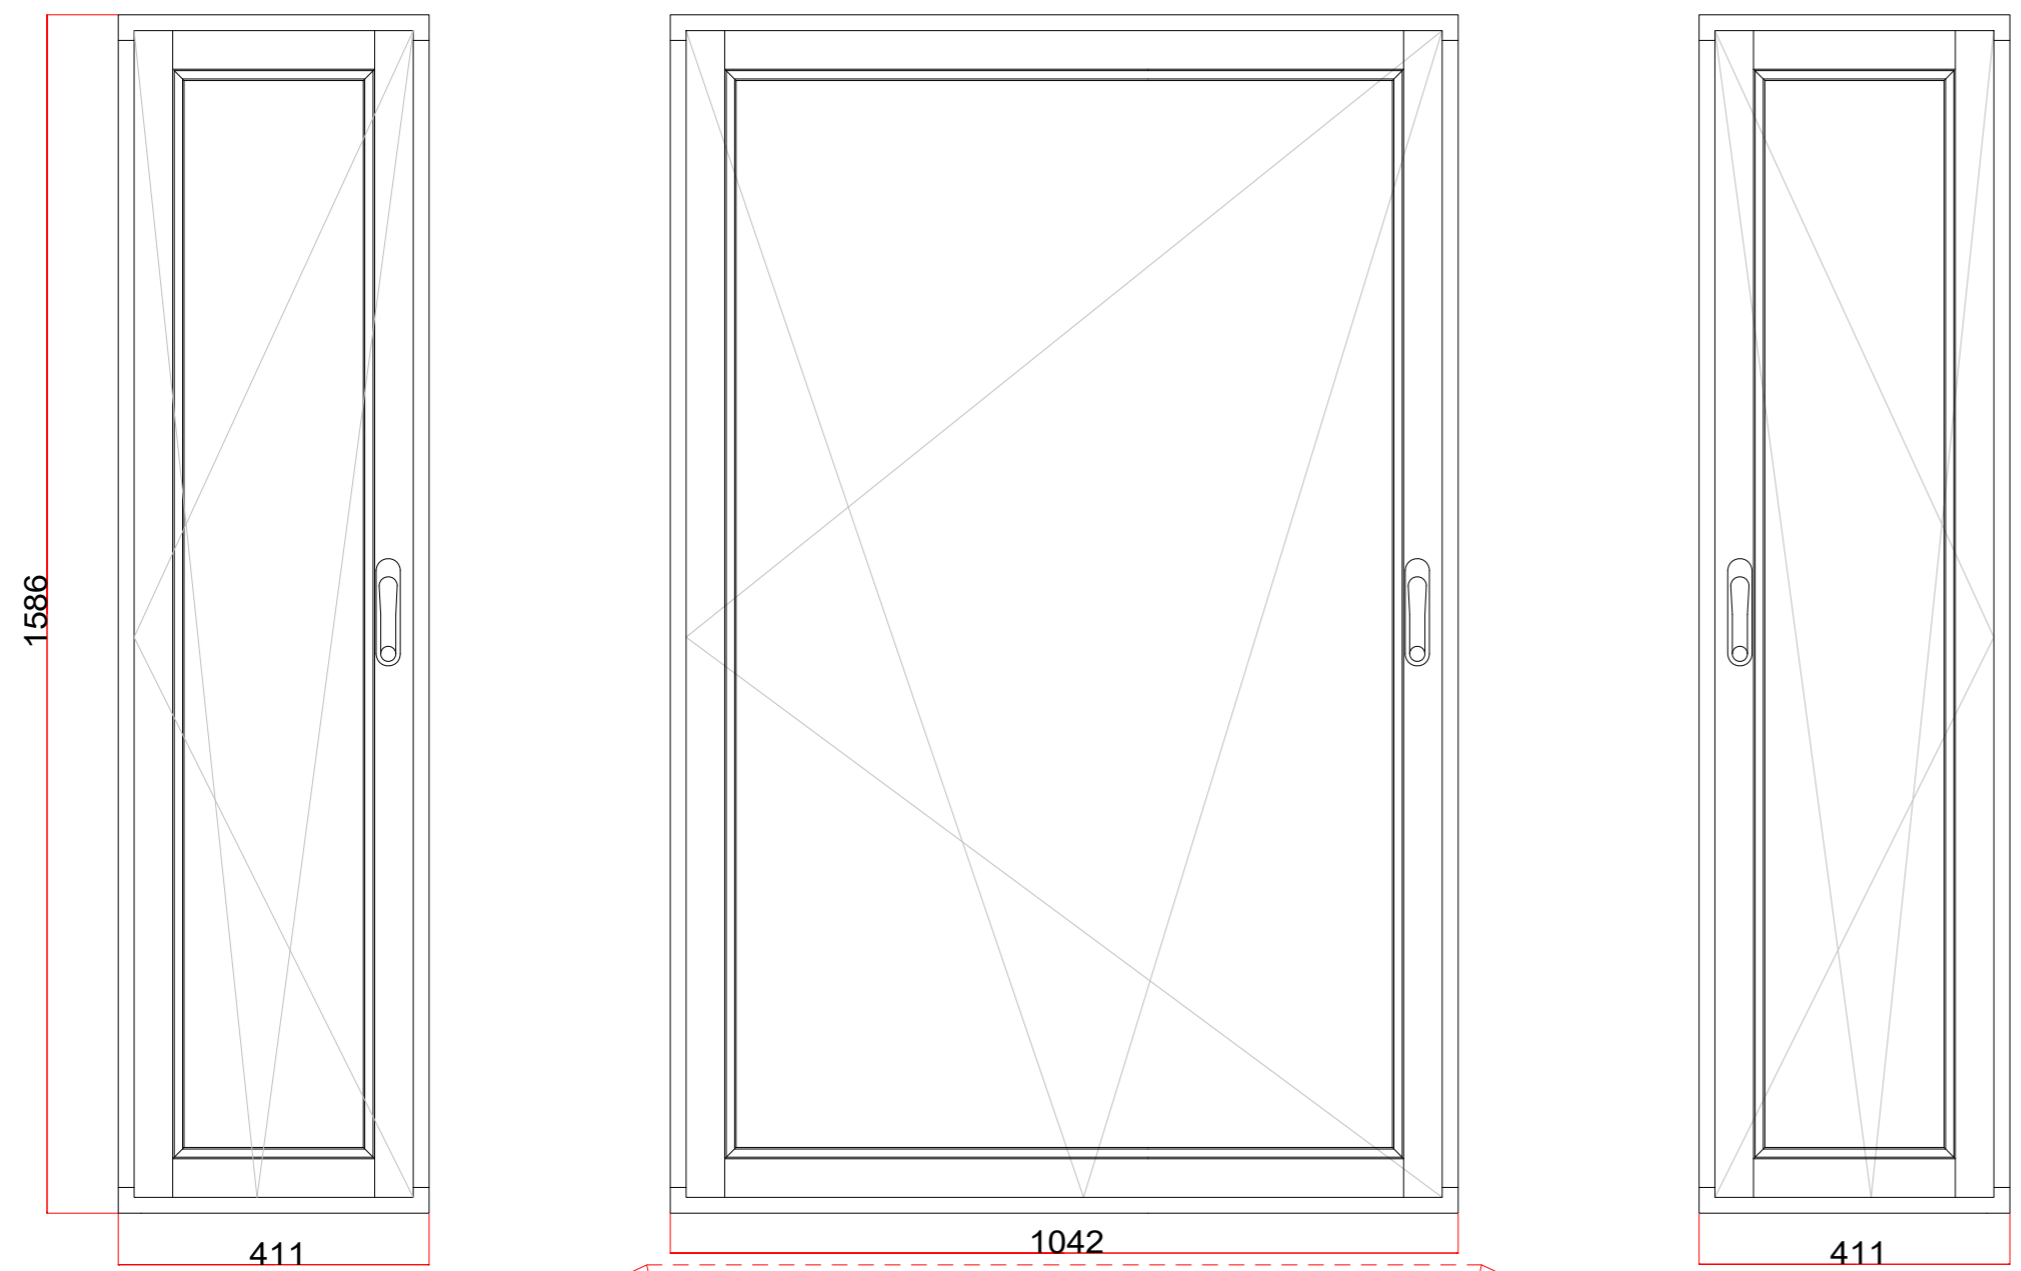

BAY WINDOWS - W1, W3, W5 (3 sets)
STRUCTURAL OPENINGS
SIDES = 465w x 1639h - MIDDLE = 1082w x 1639h

MANUFACTURING SIZES
SIDES = 411w x 1586h - MIDDLE 1042w x 1586h
COVER TRIMS TO HEAD/SILL/JAMBS

Secondary Glazed Windows
Single Glazed with 6.8mm Acoustic Glass
Casement Hung on ROTO Hinges
Multipoint Tilt & Turn lock
ROTO Handle
Painted White RAL9010
Cover trims supplied loose

Rev	Date	Issued	Amendment
A	11.03.2022	KRJ	SIZES ADJUSTED BASED ON REVEAL DRAWING ISSUED
		J.M.	1st Issue
STATUS C			
KINGSROCK JOINERY 26 STORE STREET LONDON WC1E7BT TEL: 07796173833 email - jeremy@kingsrockjoinery.co.uk			
Project No./Drawing No.		Revision: A	
KRJ-S1116-2			