


**Door Opening:**

Height: 1670mm (5'6")

Width: 1365mm (4'6")

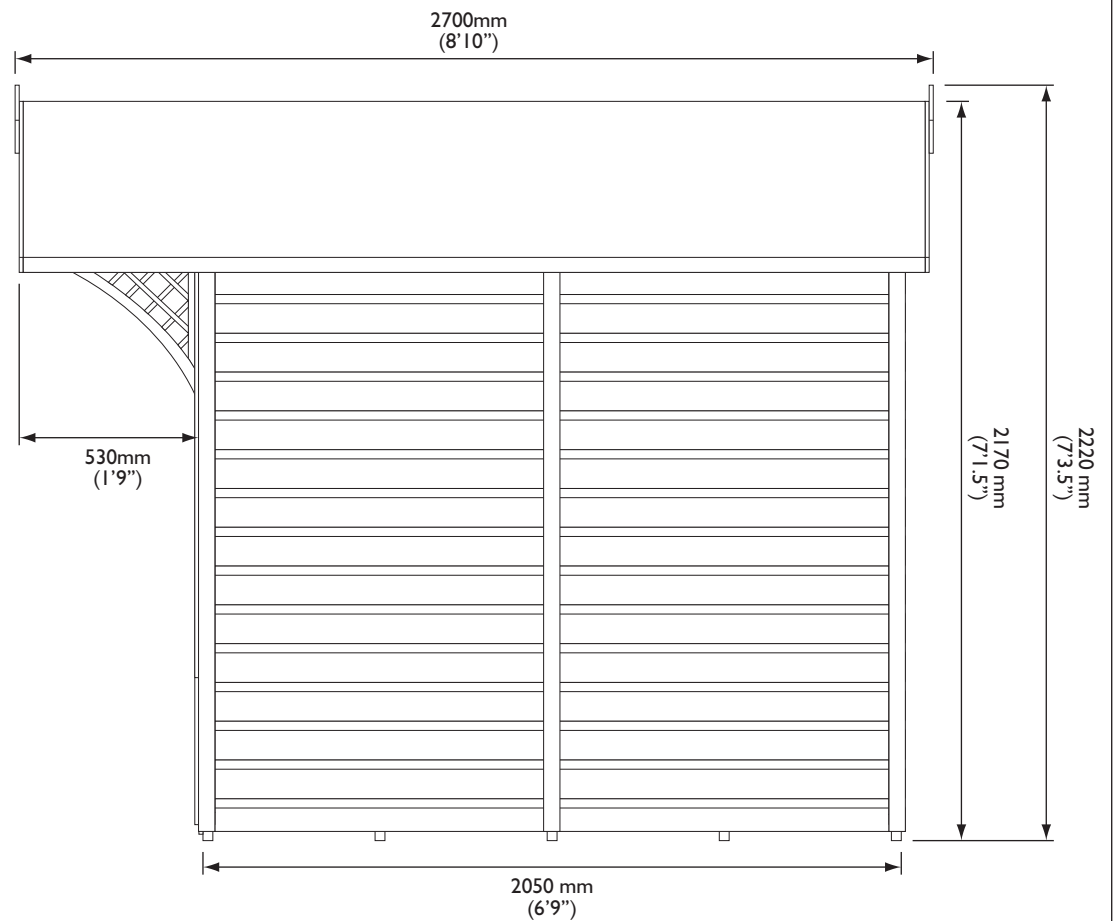

**Eaton Summerhouse**

PRODUCT DIMENSIONS

DRAWING REF: SHEATON PD I

DRAWING DATE: 18.06.15



**ROWLINSON**  
GARDEN PRODUCTS

2015 © Rowlinson Garden Products Ltd