


NOTES:  
ALL LEVELS, ANGLES AND DIMENSIONS TO BE CHECKED ON SITE PRIOR TO COMMENCEMENT OF WORKS.

THIS DRAWING IS TO BE READ IN CONJUNCTION WITH ALL RELEVANT STRUCTURAL ENGINEERS AND MECHANICAL AND ELECTRICAL ENGINEERS DRAWINGS, DETAILS AND SPECIFICATIONS.



= Site Boundary (2,235 m2)

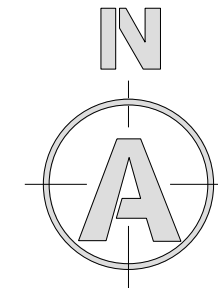

Ordnance Survey, (c) Crown Copyright 2023. All rights reserved. Licence number 100022432



Drawing Status:			
PLANNING			
P01	Issued for planning	08/23	JCW
Rev	Description	Date	By
MAJESTY HOUSE, AVENU SKYLINE 120, BRAINTREE ESSEX, CM77 7AA  T: 01279 647111 W: www.barker-associates.co.uk E: mail@barker-associates.co.uk			
Client <span style="background-color: black; color: black;">[REDACTED]</span>			
Project Title			
2 BASSUS GREEN - FIRE REINSTATEMENT 2 BASSUS GREEN, WALKERN, STEVENAGE, SG2 7JG			
Drawing Title			
LOCATION PLAN			
Drawn	Checked	Scale	Date
JC W	JW	1:1250 @ A3	08/23
ARCHITECTURAL			
Drawing Number		Project No.	
P23310-BA-ZZ-XX-DR-A-2000		P23-0310	
Status		Revision	
S1		P01	