
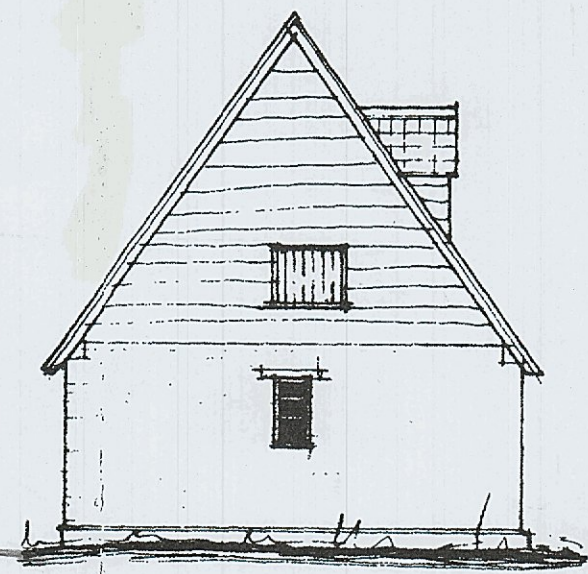


S. E. ELEVATION

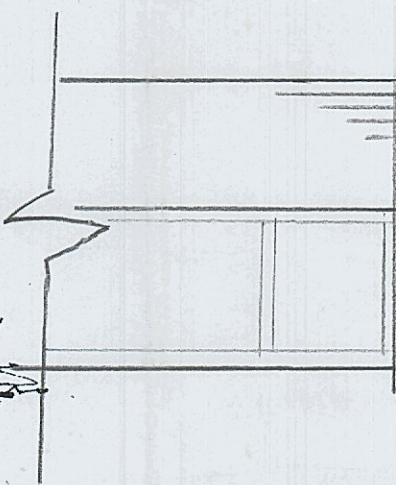

N. E. ELEVATION

BARN 'A' /
TUDOR HS.


ELEVATIONS +
FLOOR PLANS

EXISTING


SCALE 1:100

RHF 9/23

4

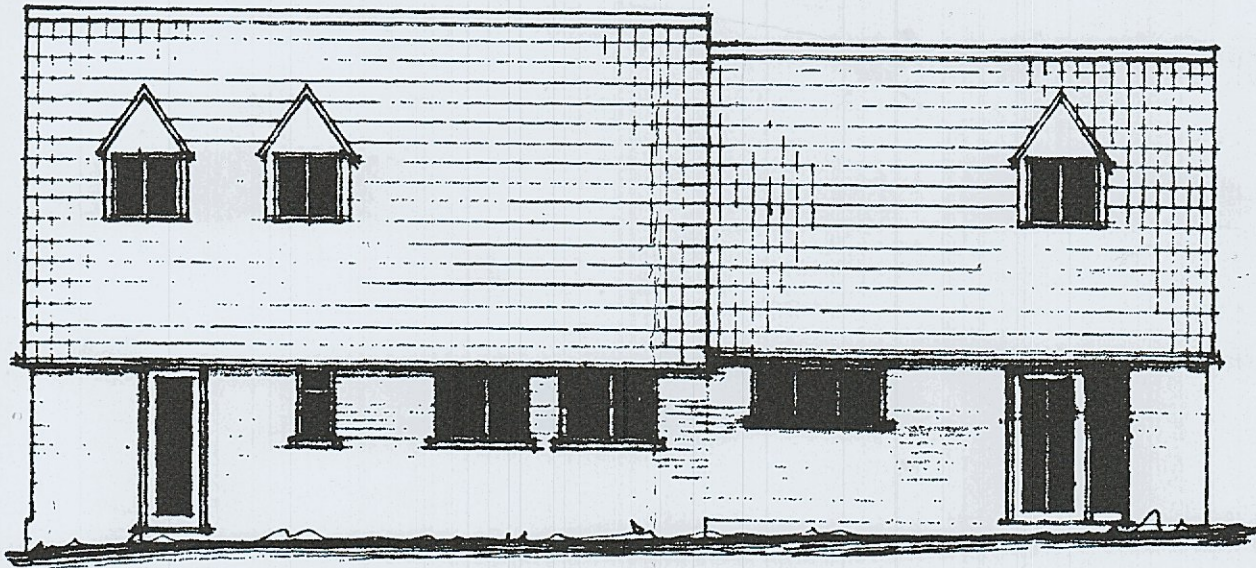

N. W. ELEVATION

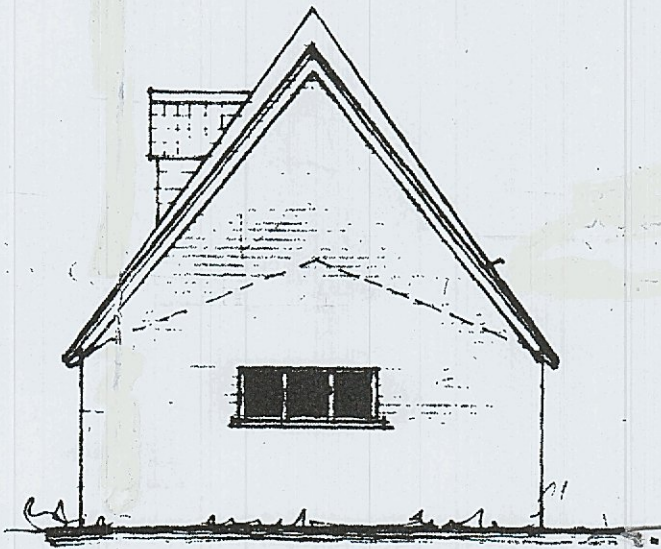

S. W. ELEVATION

