



S. E. ELEVATION

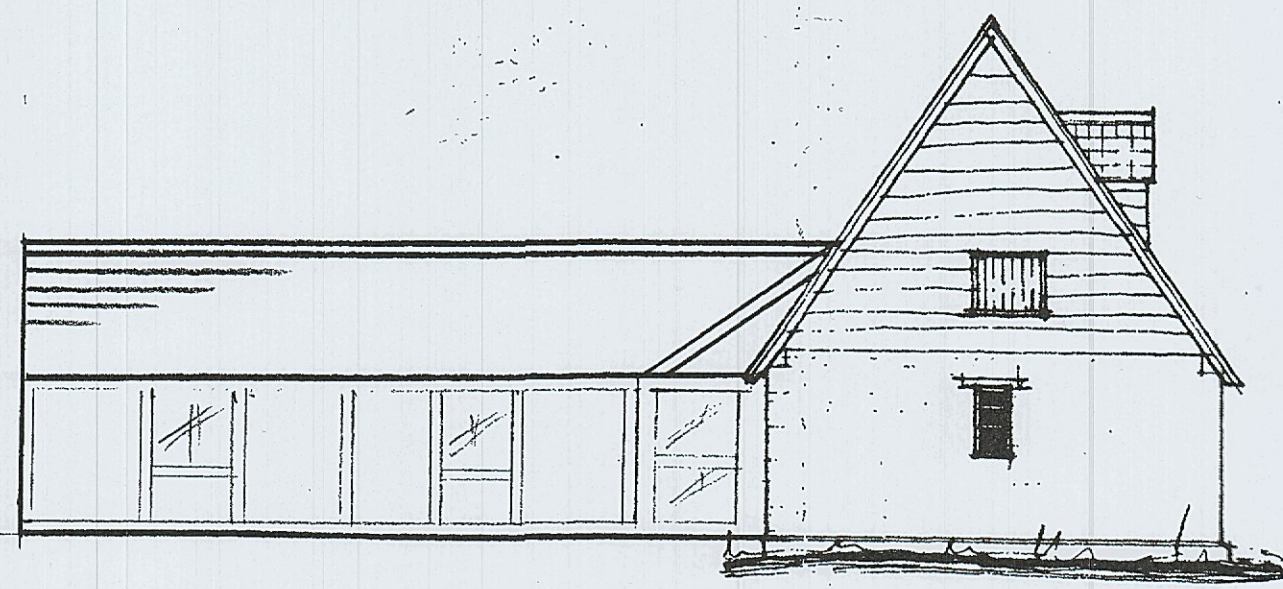


N. E. ELEVATION


BARN 'A' /
 TUDOR HS.
 ELEVATIONS +
 FLOOR PLANS;
 PROPOSED
 SCALE 1:100
 RHF 9/23
 5

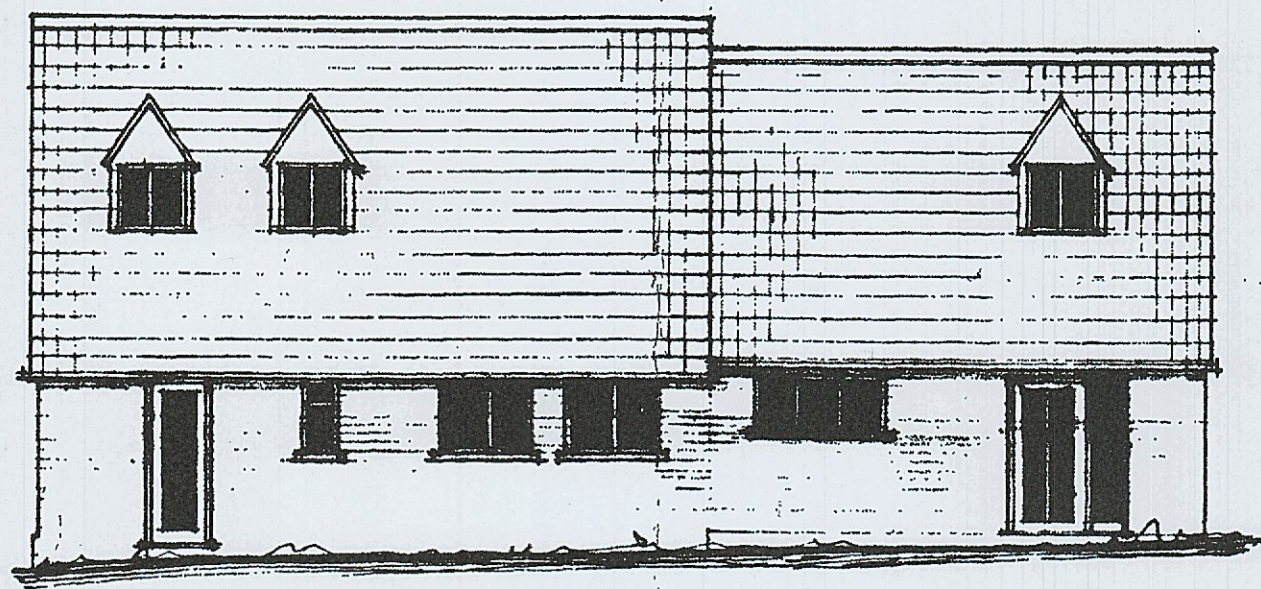

N. W. ELEVATION

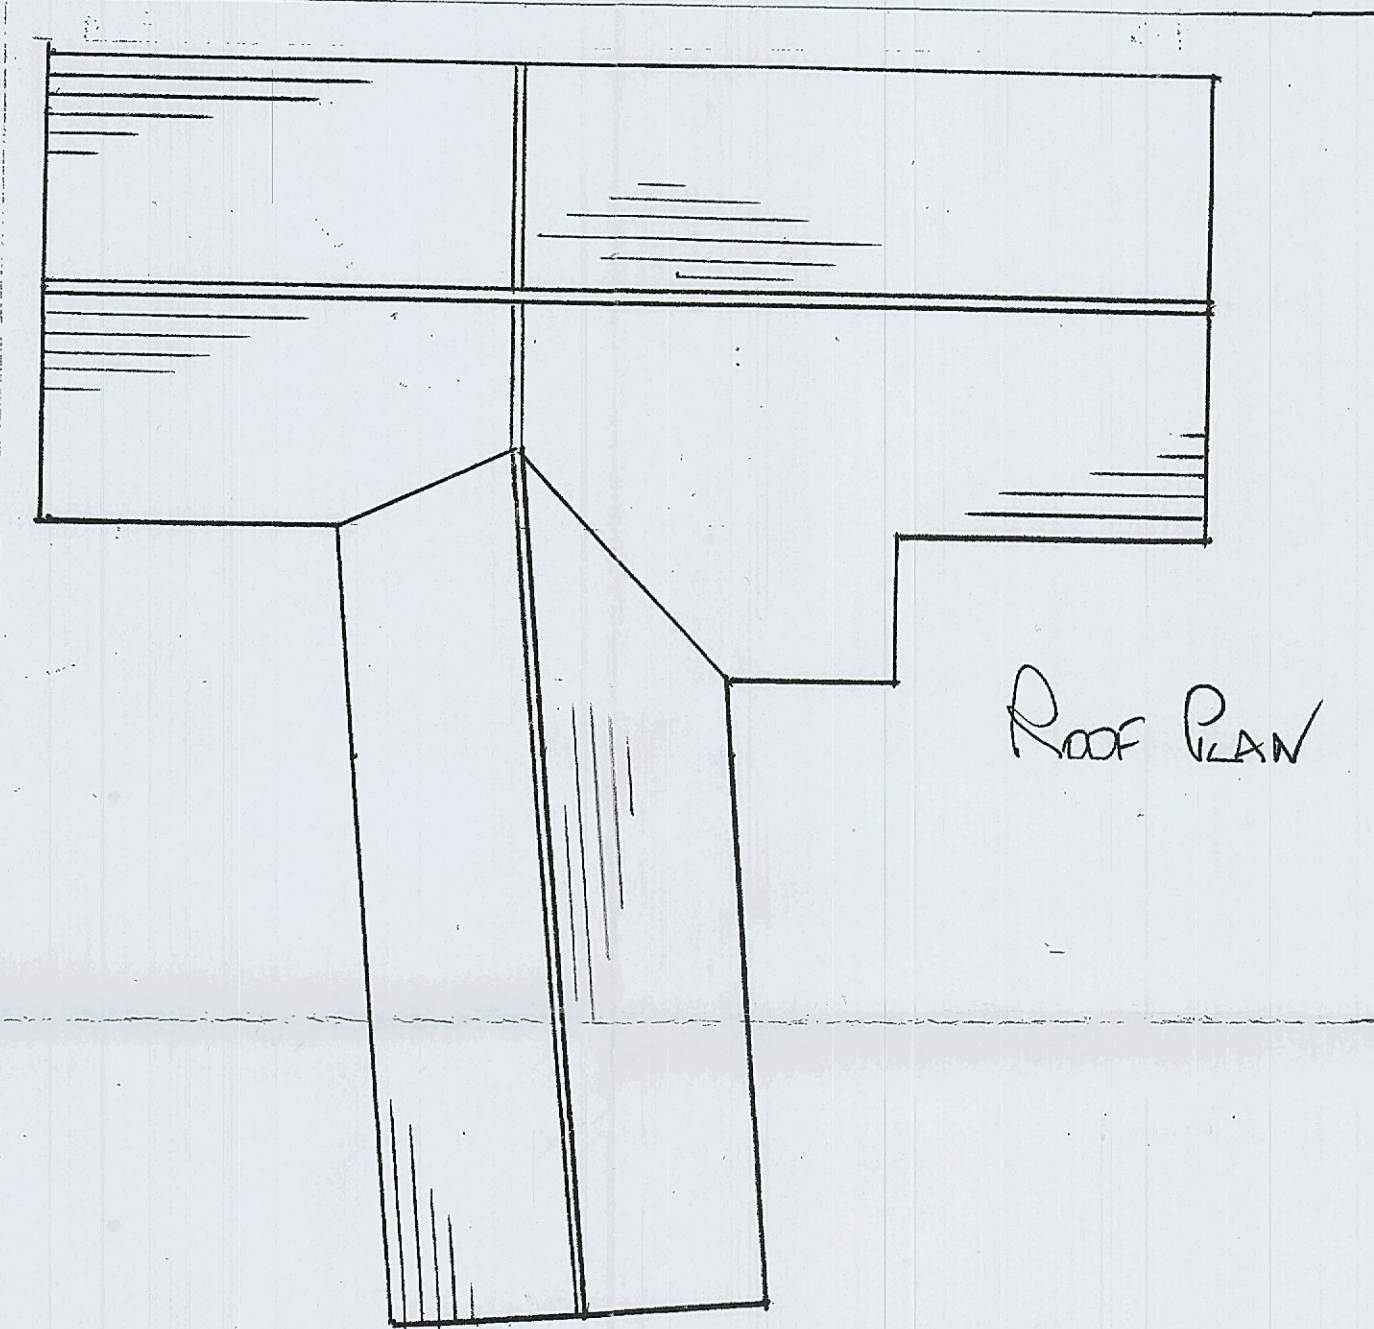


ROOF PLAN

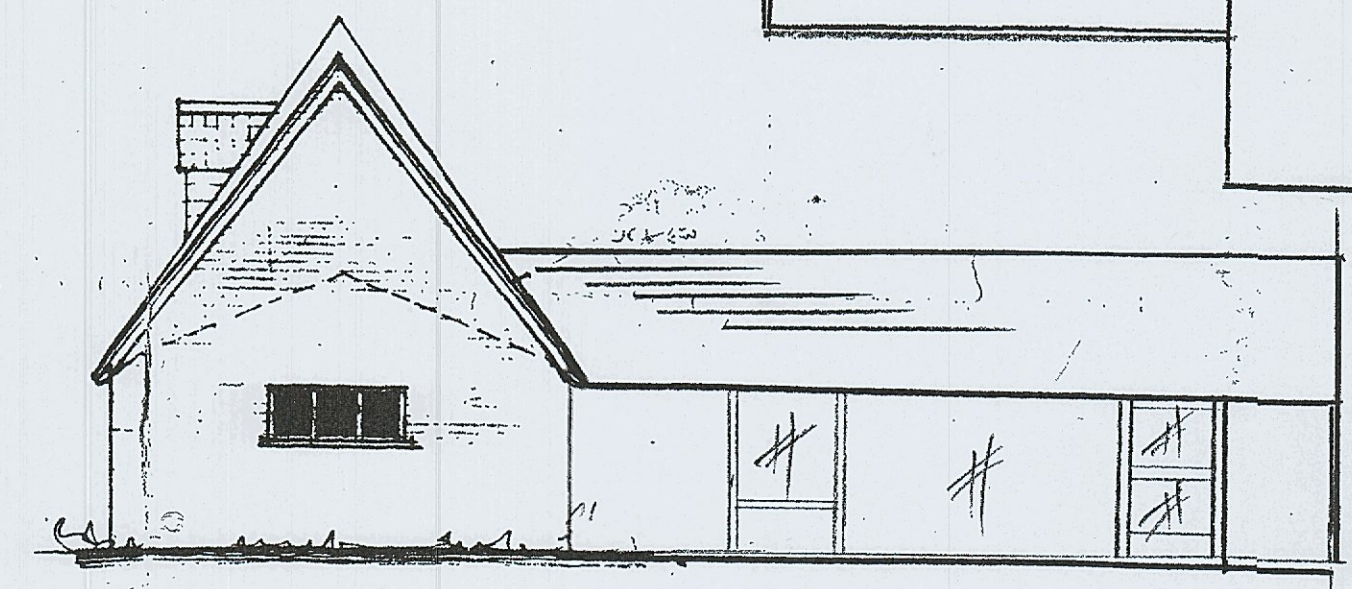

S. W. ELEVATION

GROUND FLOOR

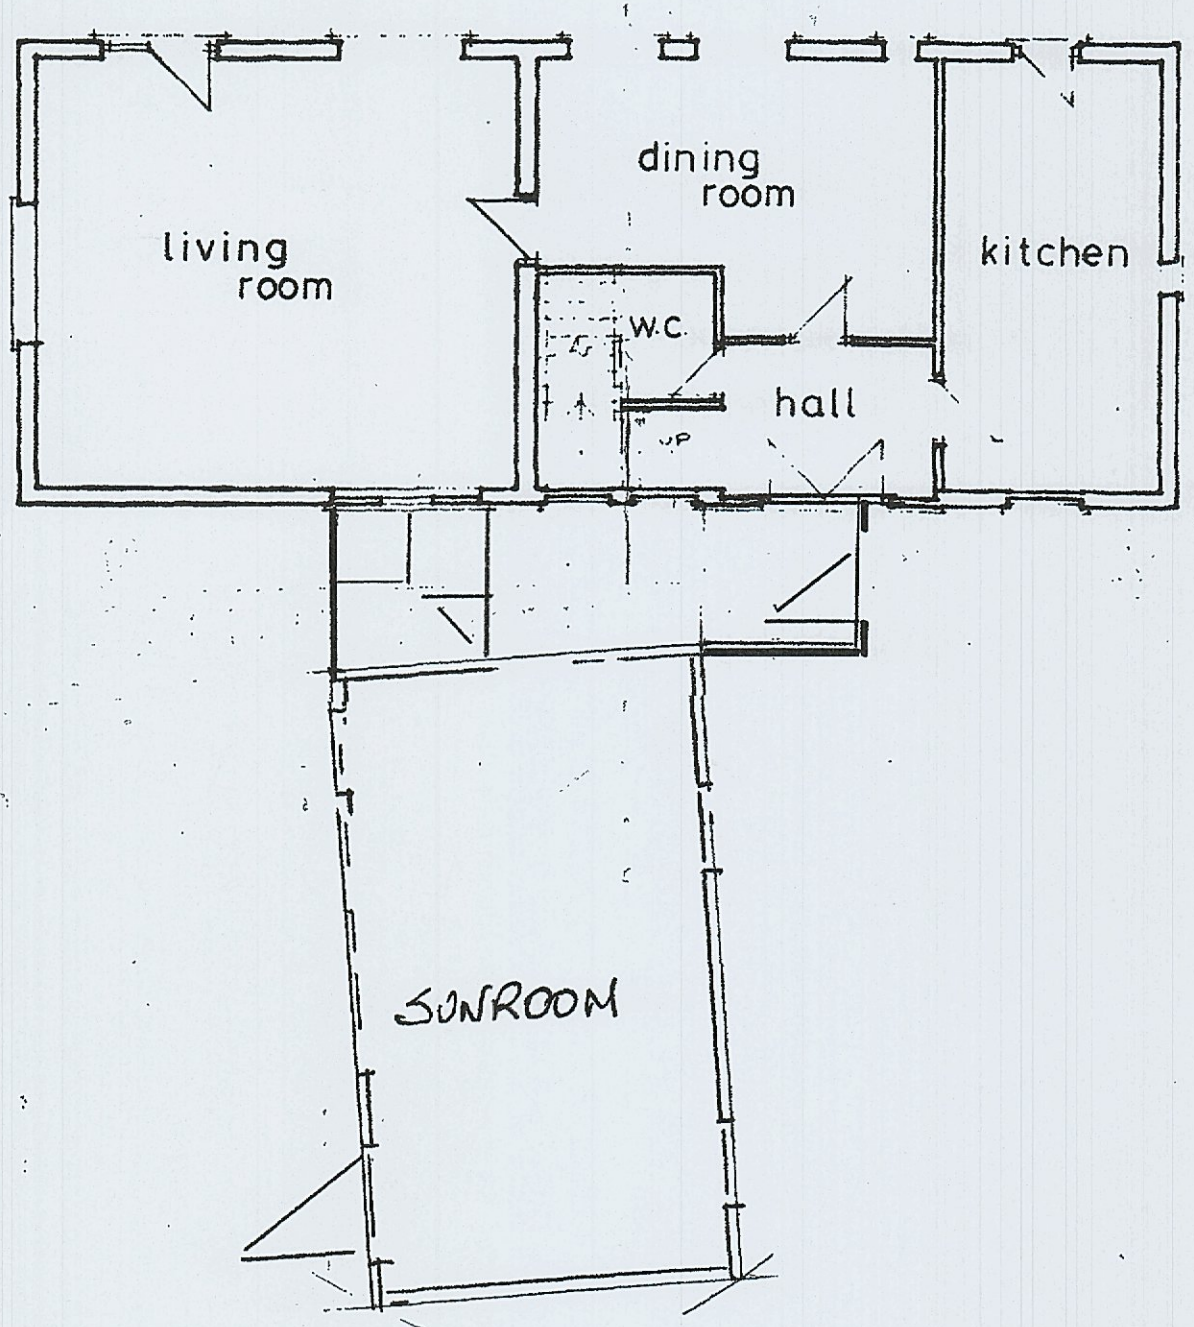

PROPOSED LINK

FIRST FLOOR

