


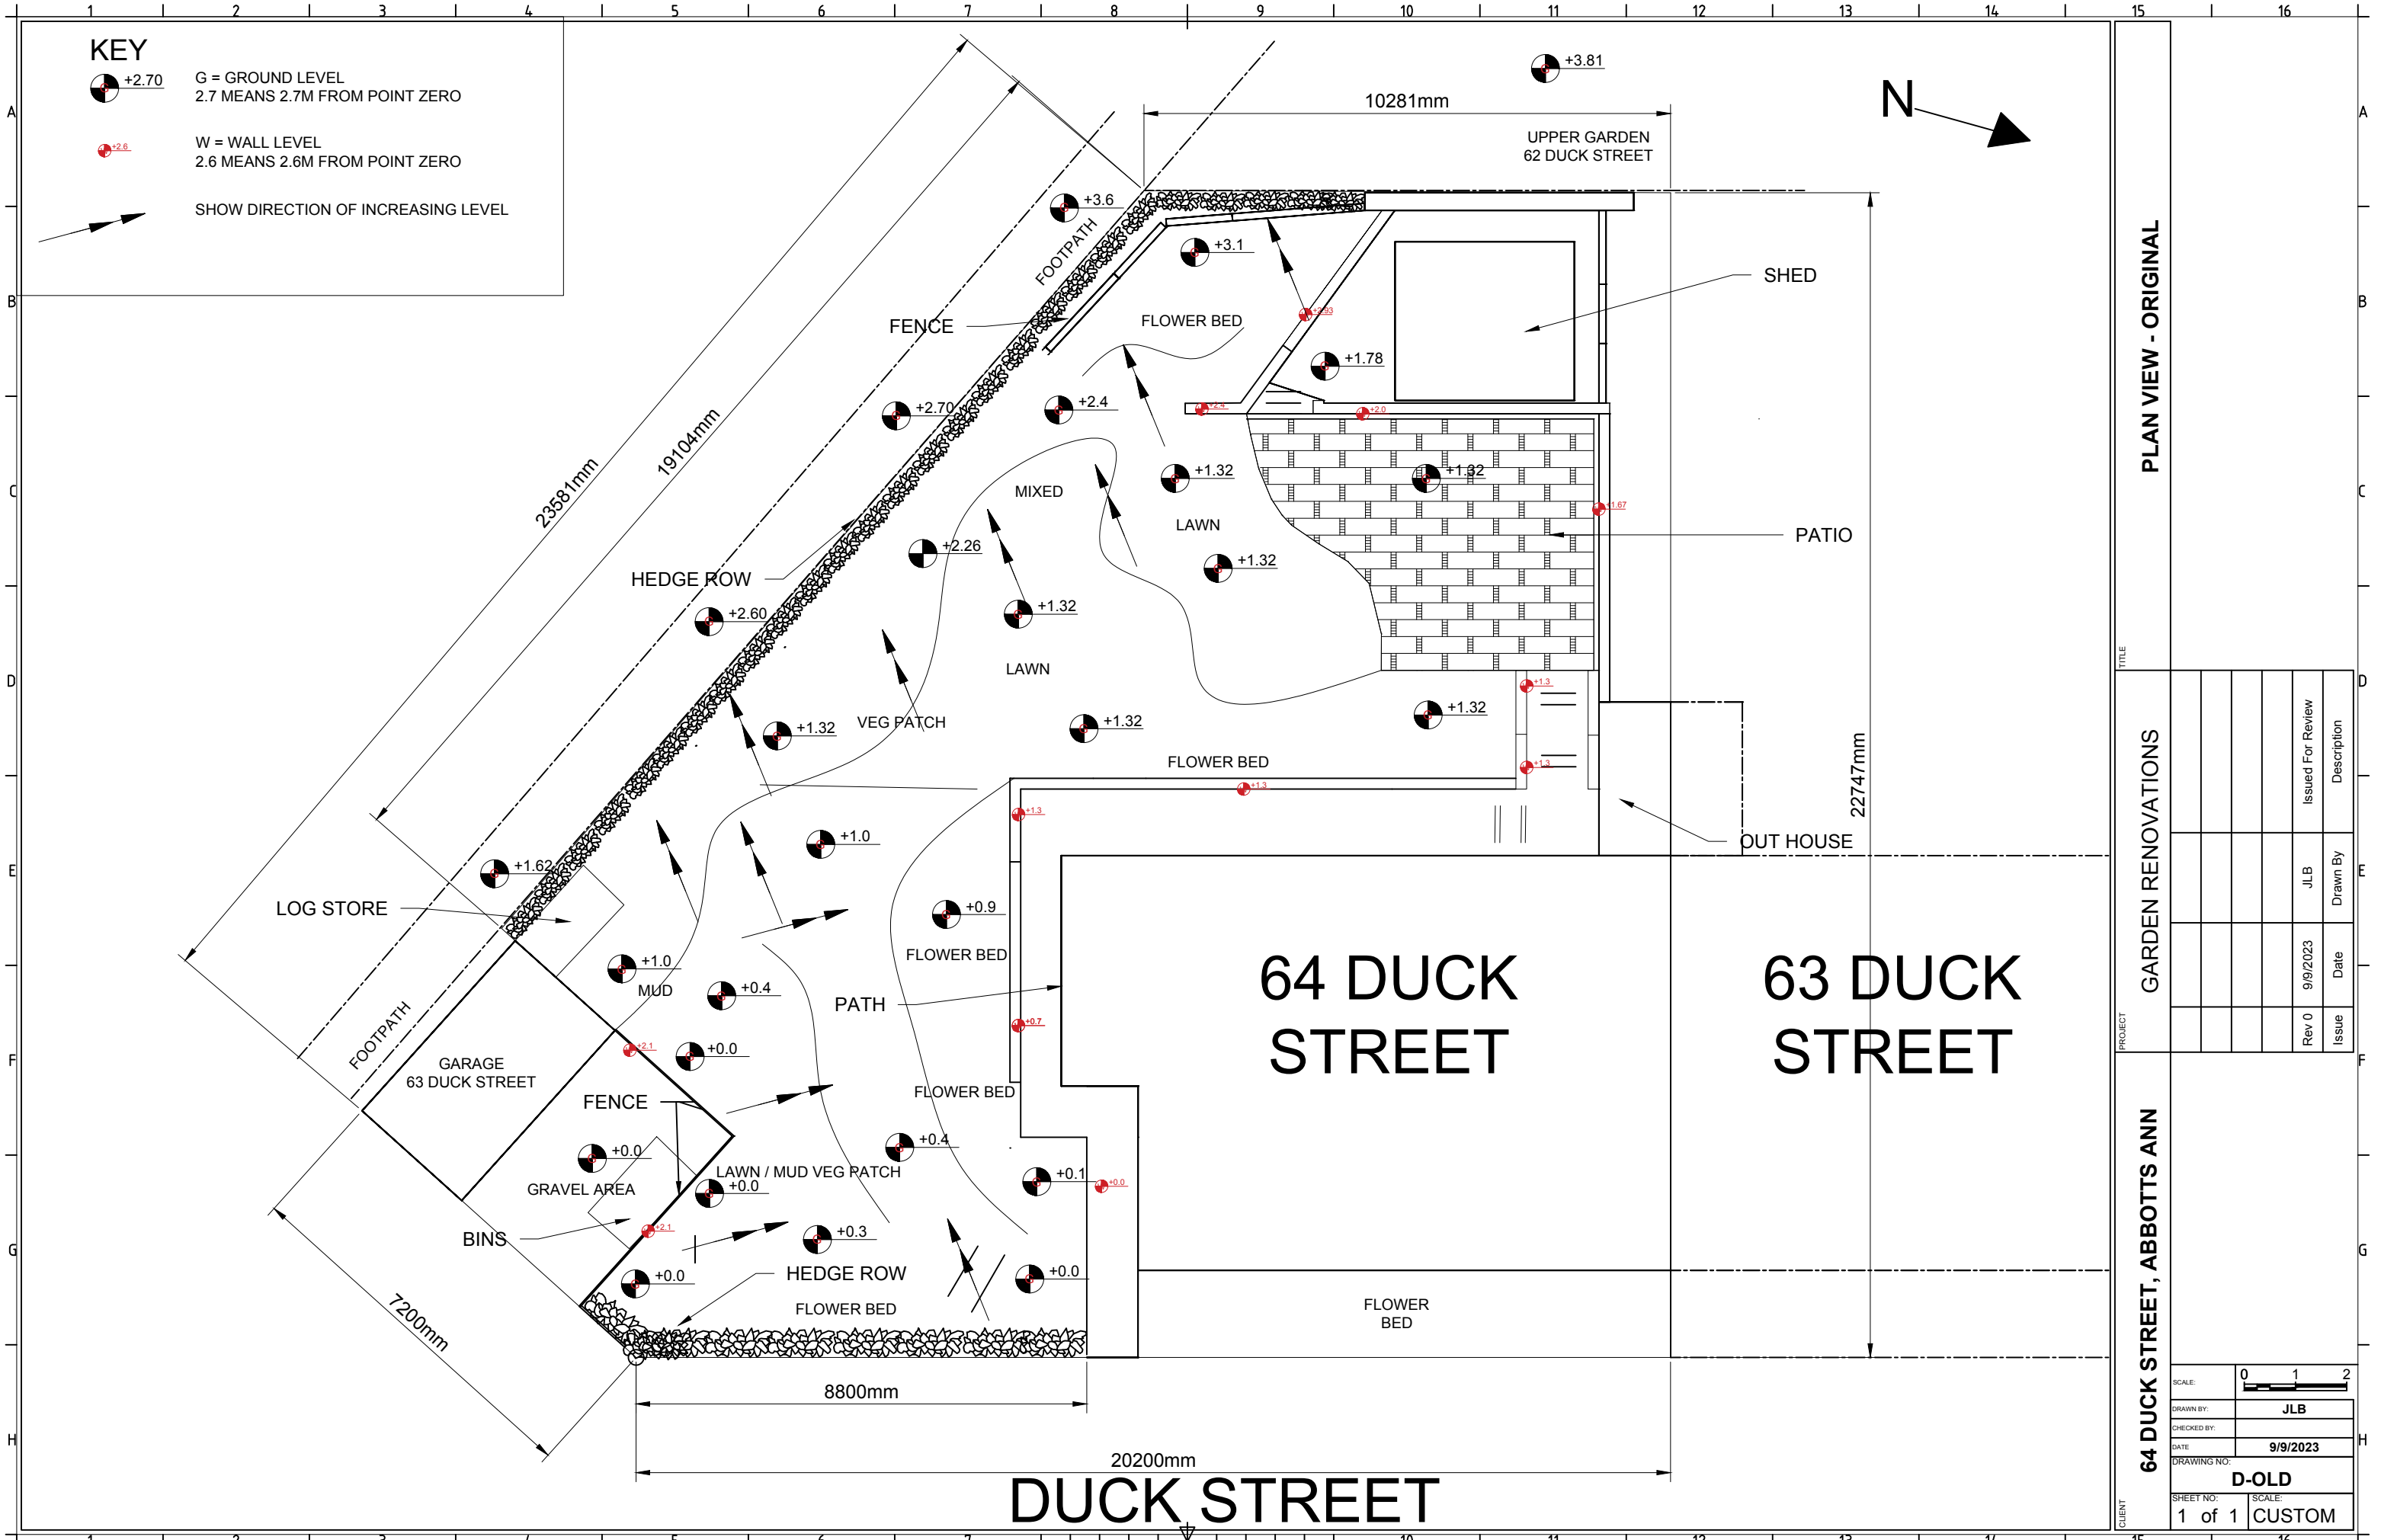


KEY

-  **G = GROUND LEVEL**
2.7 MEANS 2.7M FROM POINT ZERO
-  **W = WALL LEVEL**
2.6 MEANS 2.6M FROM POINT ZERO
-  **SHOW DIRECTION OF INCREASING LEVEL**

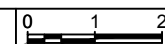


PLAN VIEW - ORIGINAL

GARDEN RENOVATIONS

64 DUCK STREET, ABBOTTS ANN

Issue	Date	Drawn By	Description
Rev 0	9/9/2023	JLB	Issued For Review

SCALE:	
DRAWN BY:	JLB
CHECKED BY:	
DATE:	9/9/2023
DRAWING NO.:	D-OLD
SHEET NO.:	1 of 1
SCALE:	CUSTOM