


# TYPICAL WINDOW DETAIL.

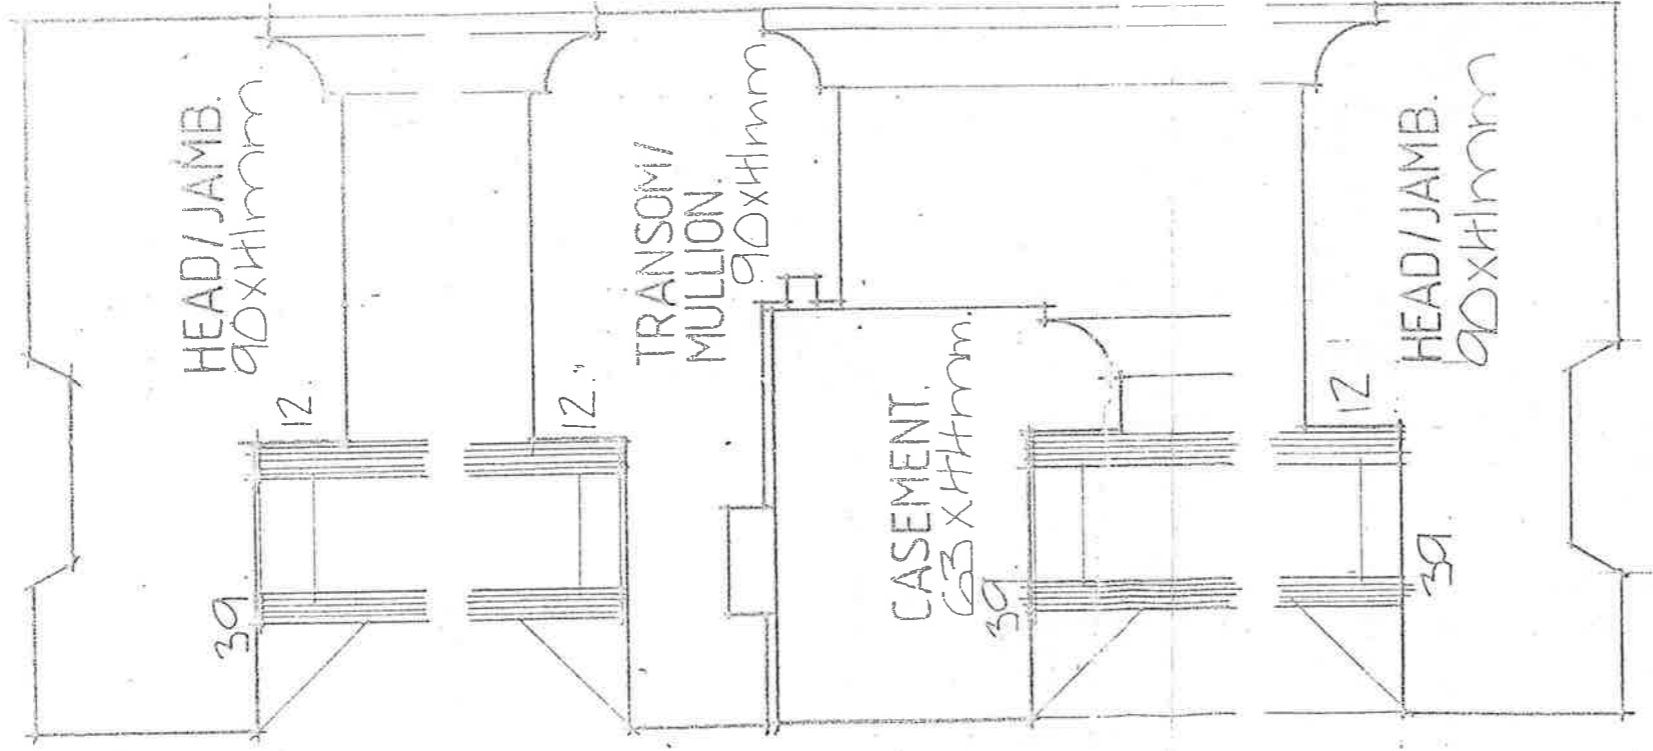

section 1:1.