


Open Out - Detail 12A

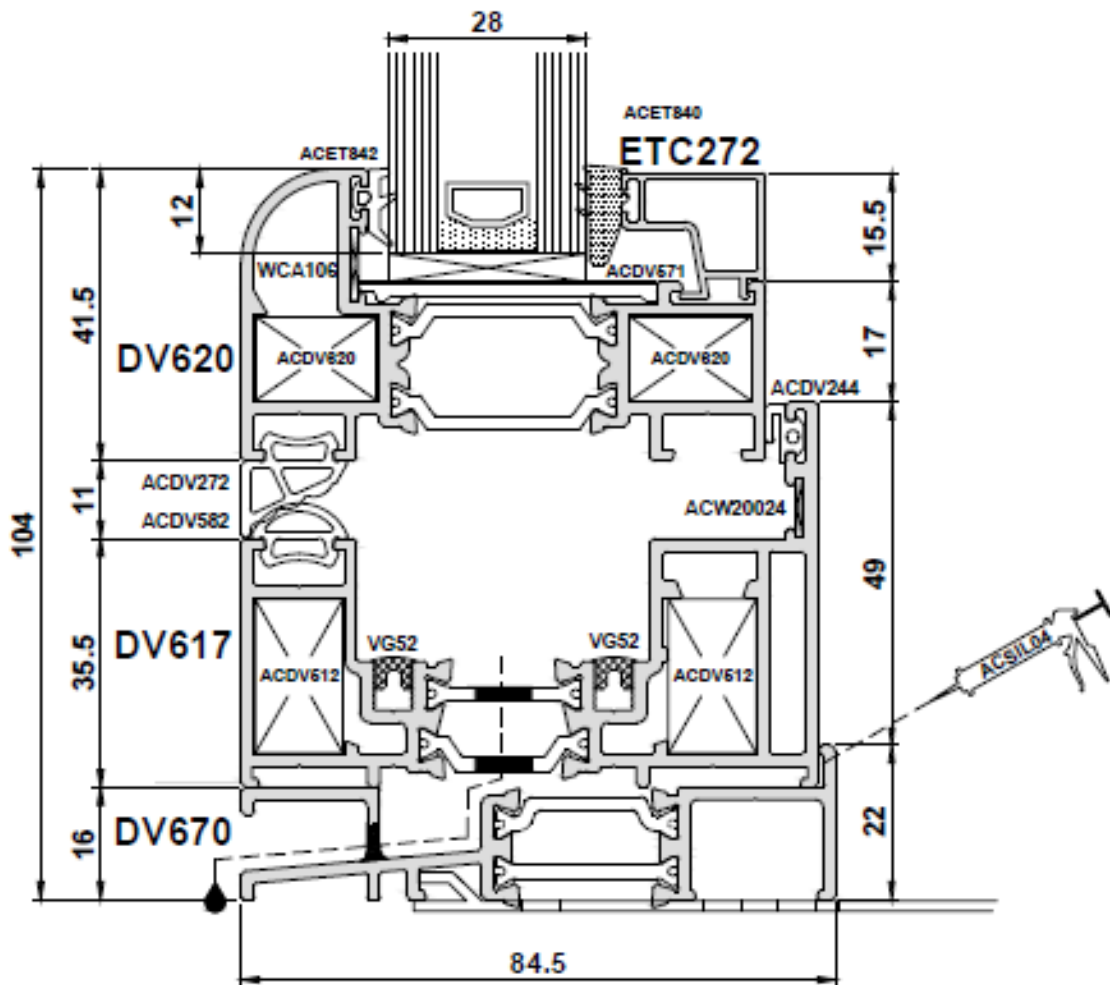

Do Not Scale From This Drawing