


Stepped Open Out - Detail 39B

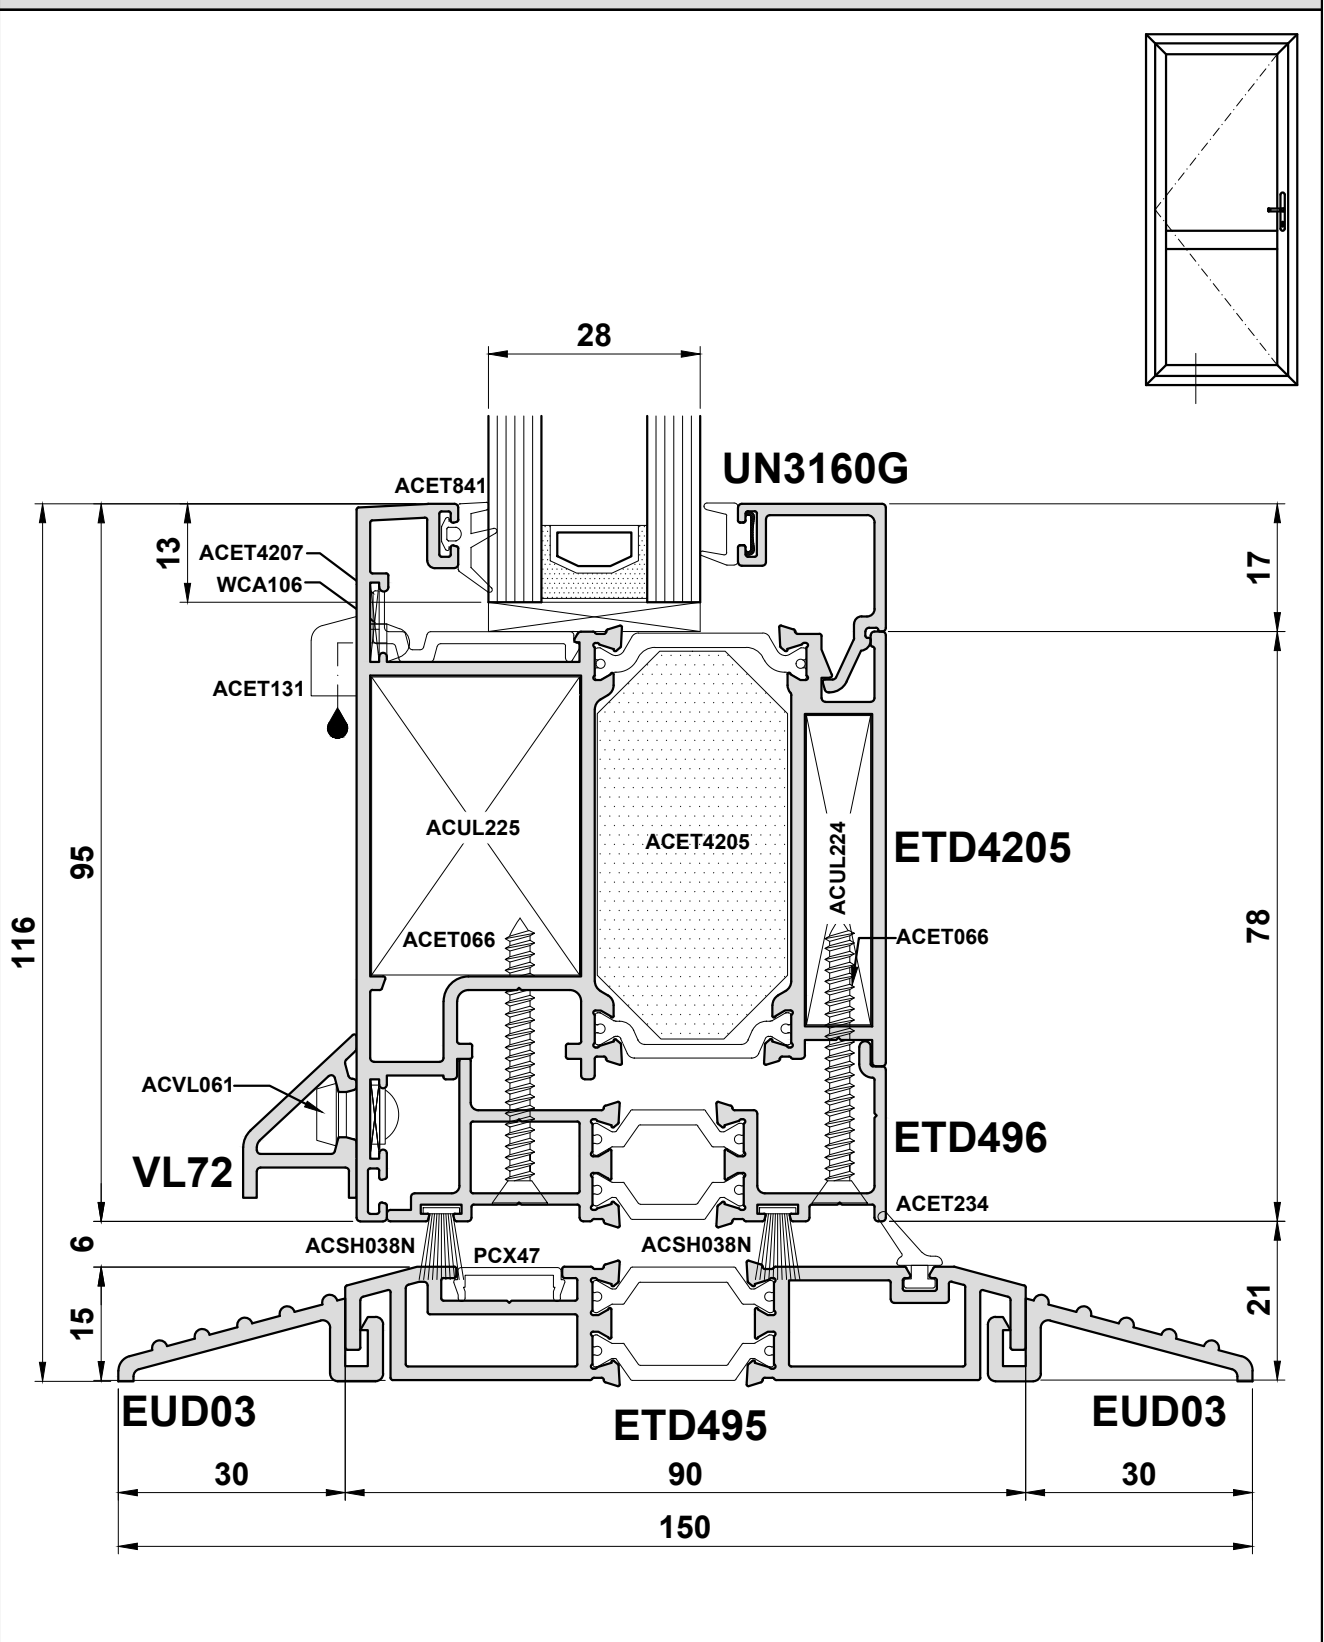

Do Not Scale From This Drawing