


Stepped Open Out - Detail 35A

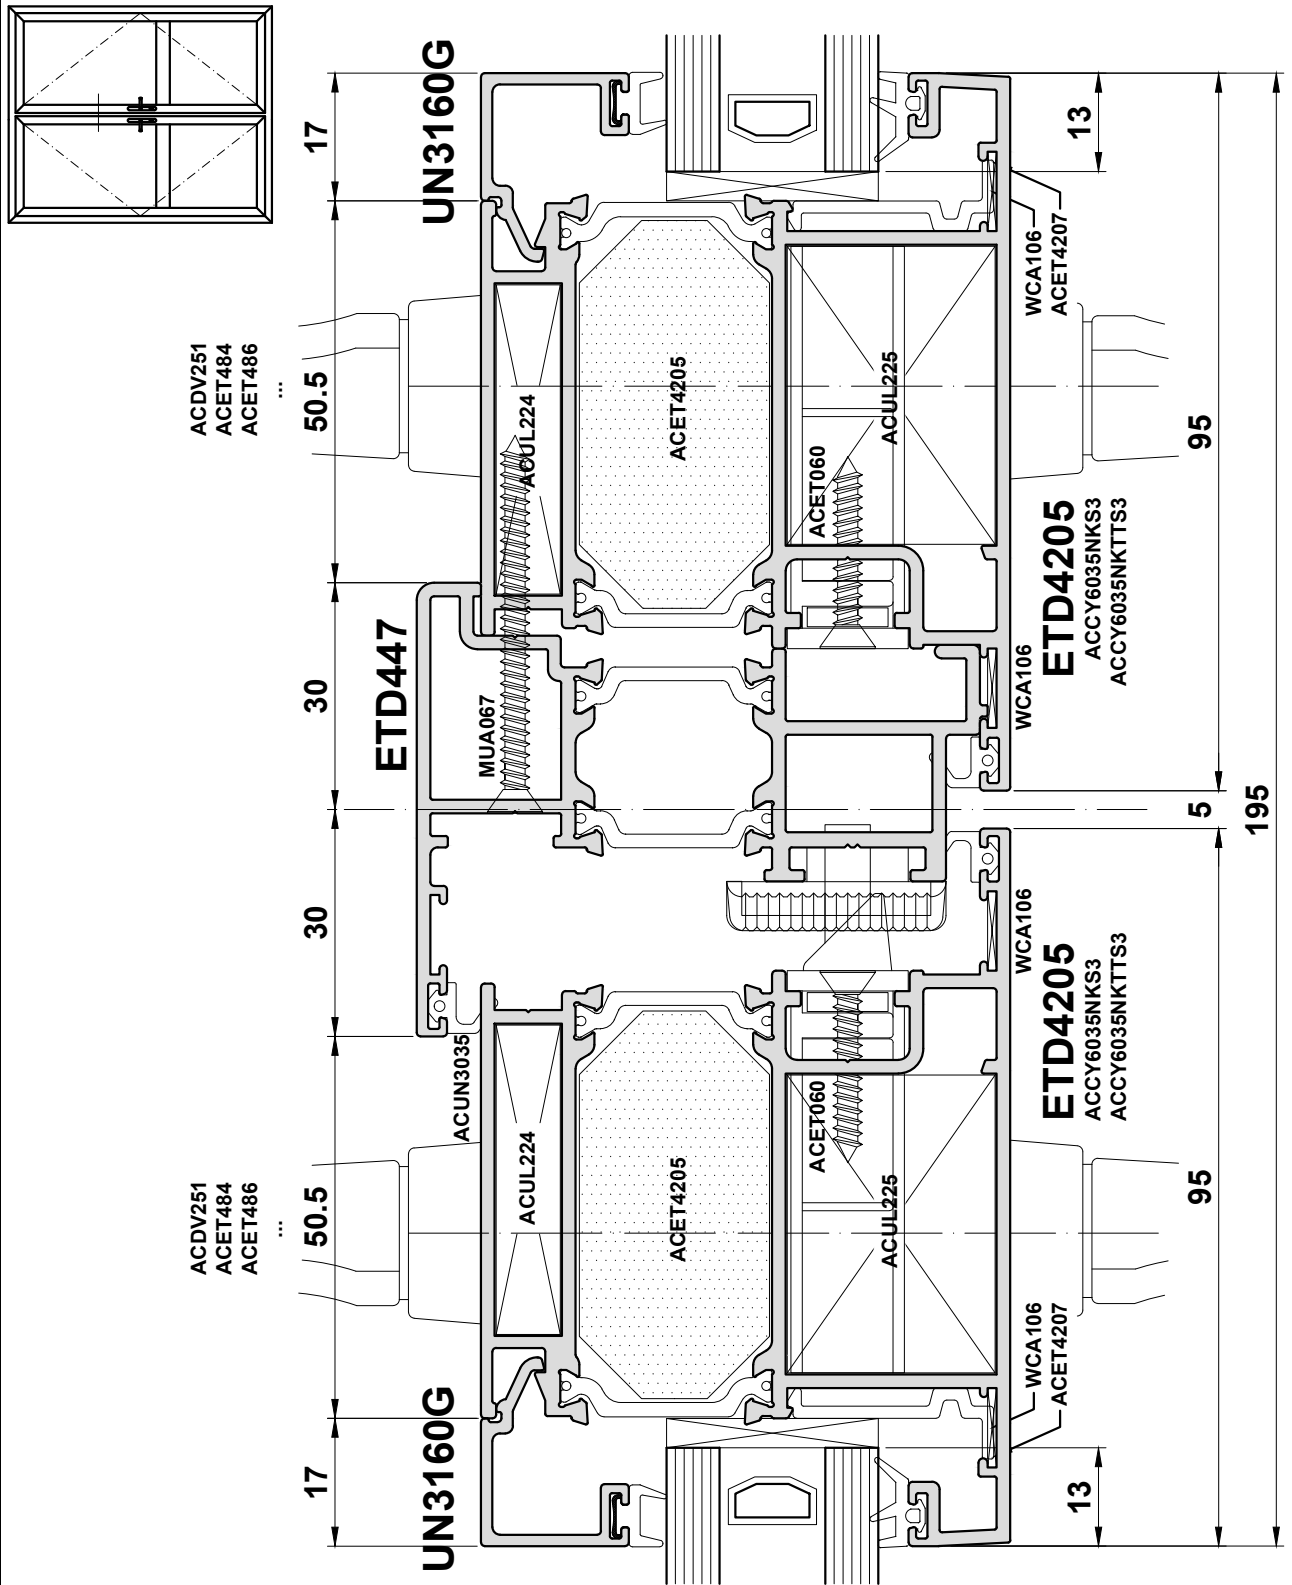

ACDV251
ACET484
ACET486
...

ACDV251
ACET484
ACET486
...

Do Not Scale From This Drawing