


Stepped Open Out - Detail 38

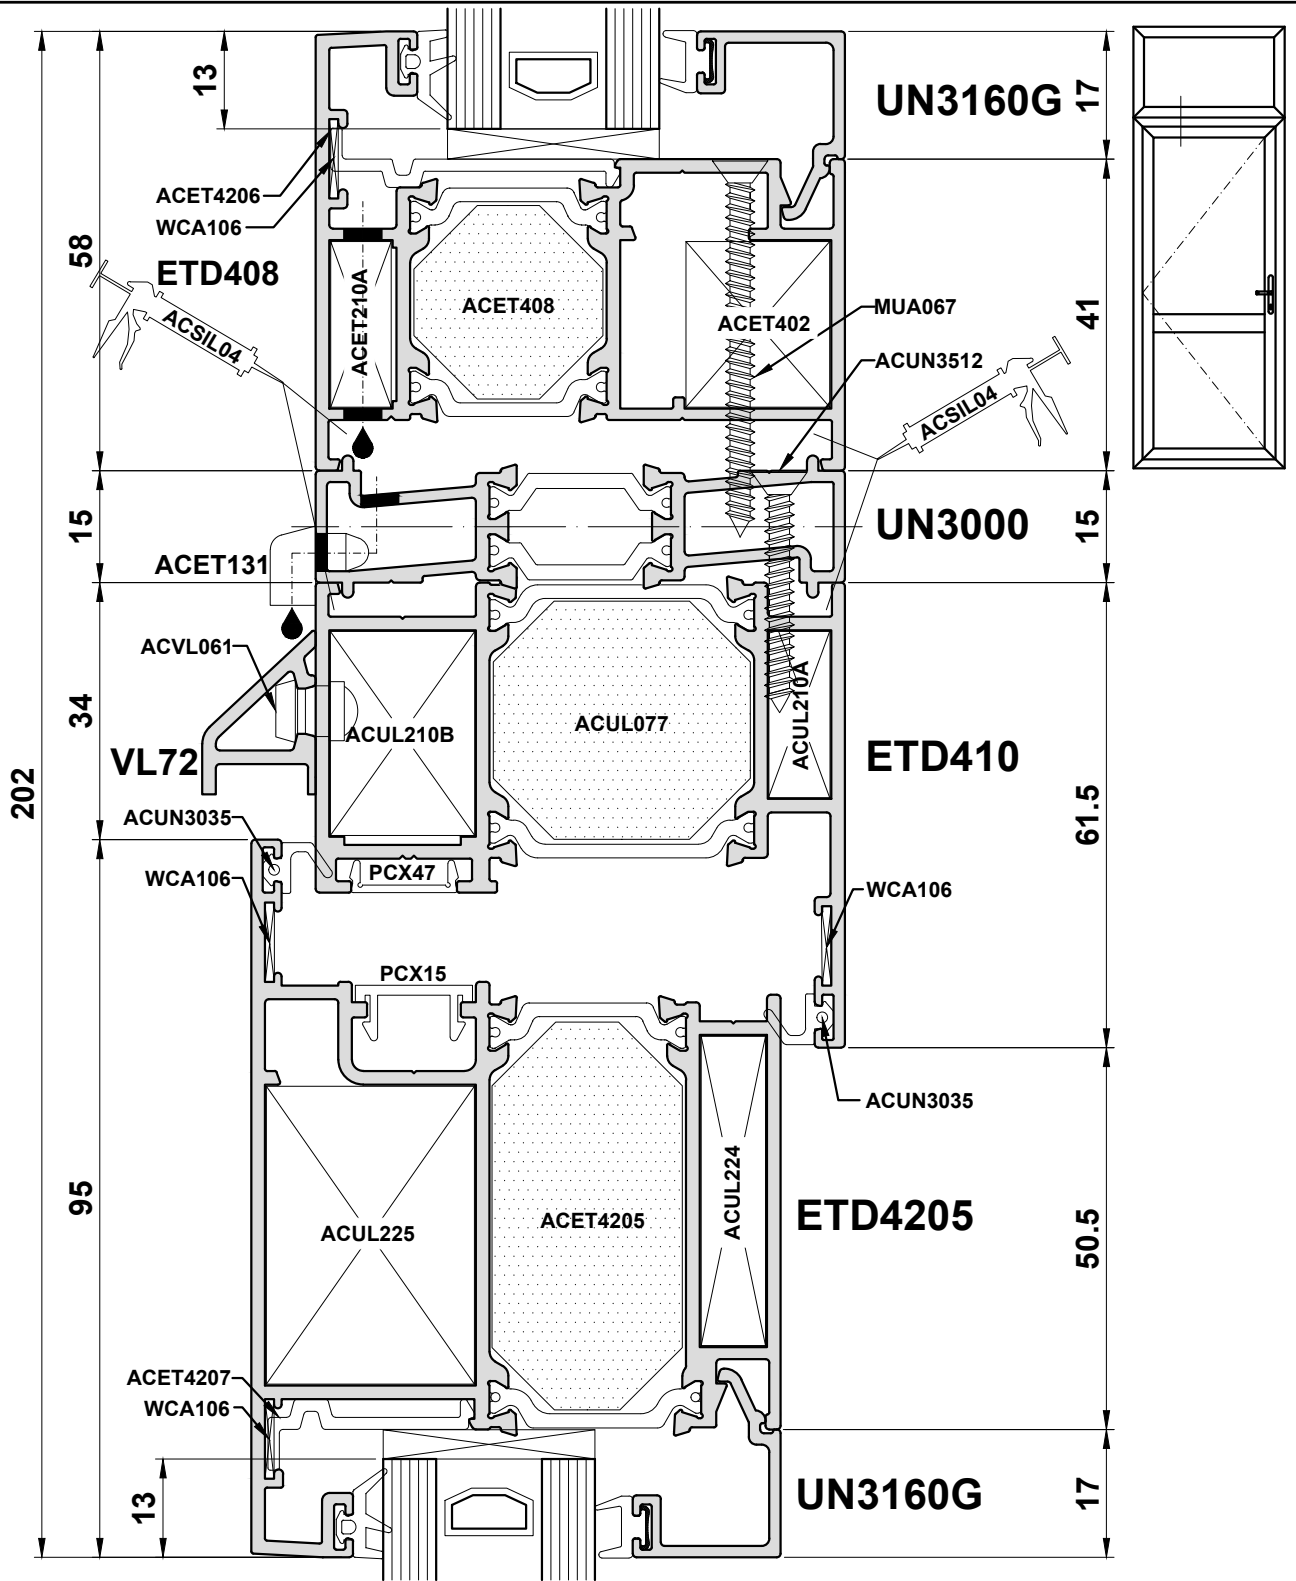

Do Not Scale From This Drawing