


**Stepped Open Out - Detail 37**

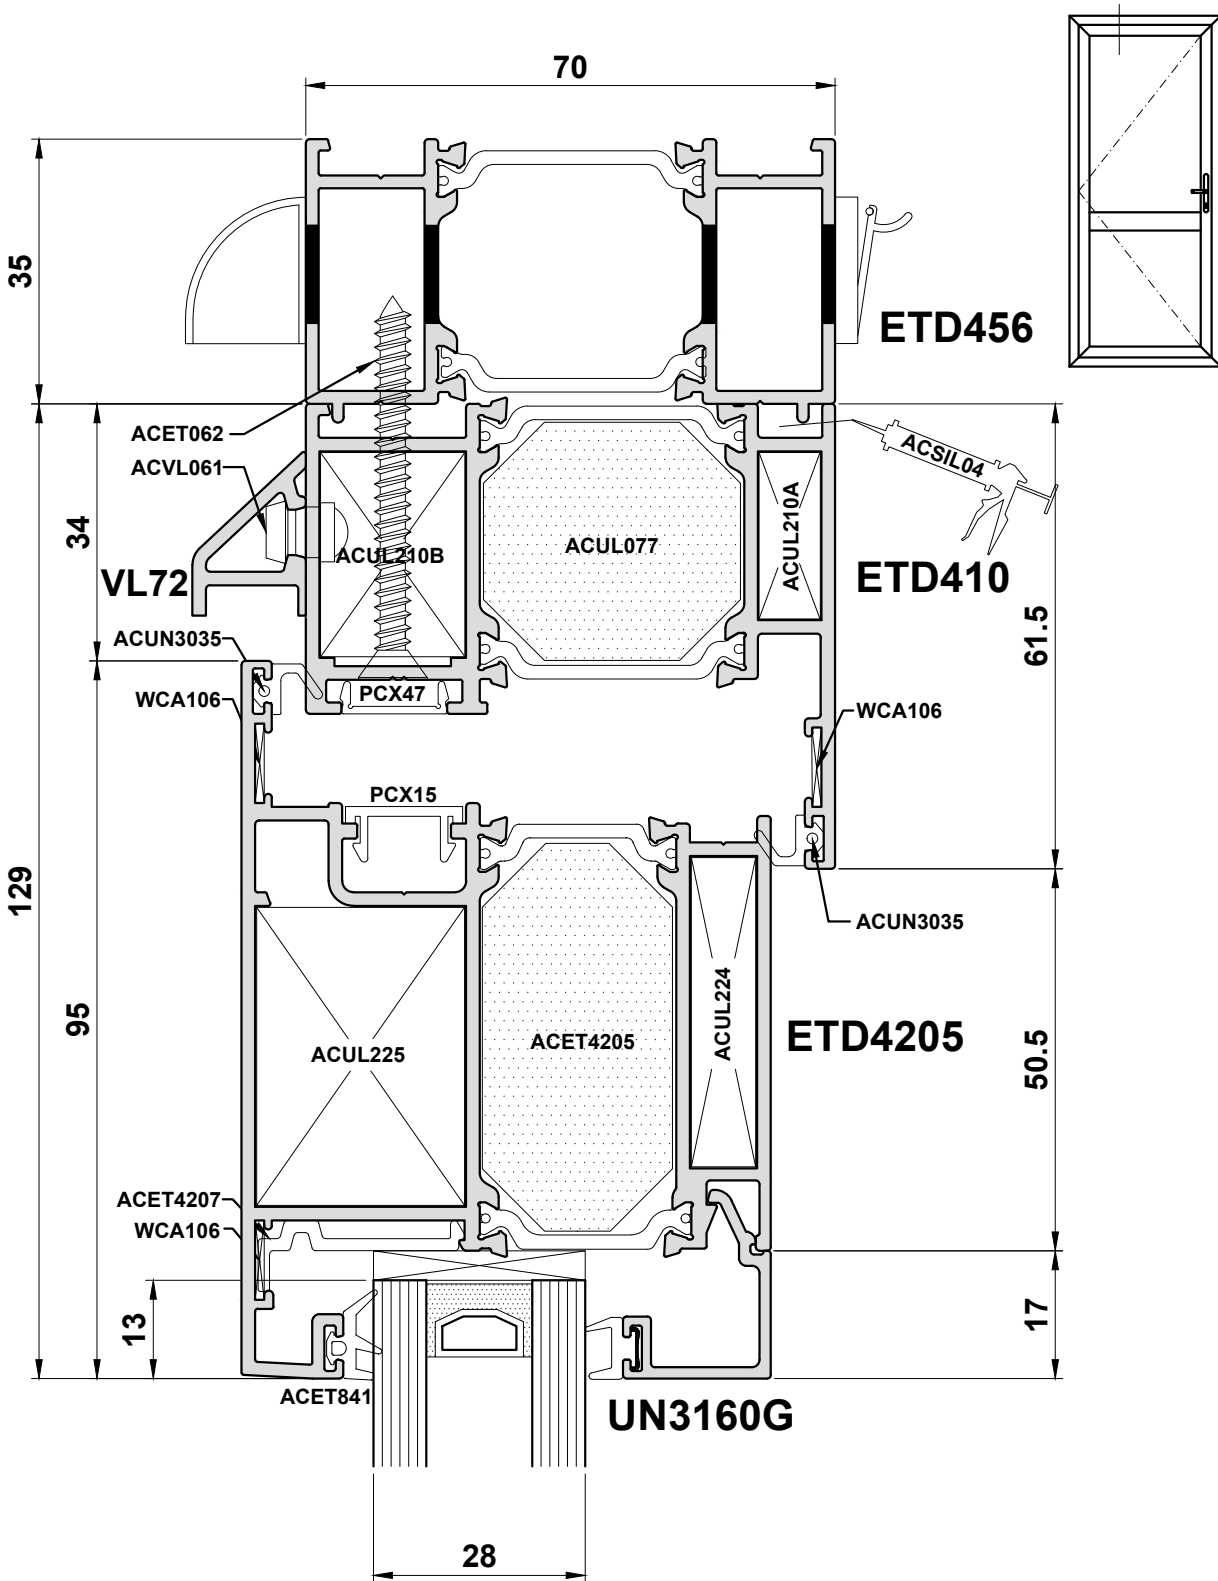

**Do Not Scale From This Drawing**