


South East GF French doors

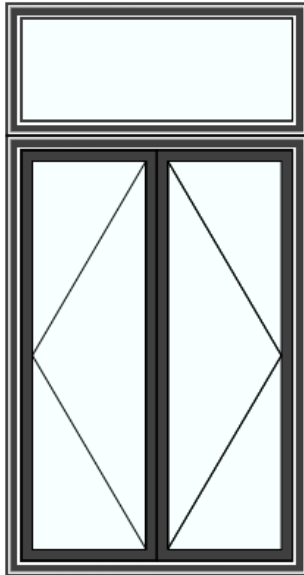

1) IMAGES ARE EXTERNAL VIEW AND ARE FOR ILLUSTRATION ONLY

Frame

Style: S620 Combination door  
(Alitherm 400)

Number of items: 1

Frame: Aluminium

Frame style: Square

Bead style: Square

Cill: 150mm

Fitting: New opening

Bay Post: None ()

Spec

Spacer colour: Black

Window hinge: Standard

Hinge colour: Colour coded

Handle: Colour Coded

Trickle vent: 1

Trickle vent position: Frame

Dummy sash: No

Dummy fanlight: No

Opening: Out

Threshold: Standard

Mastic: Standard

Trim: None

Head Extension: 42mm

Frame extender: None ()

Coupler: 25mm ( bottom )

Glass

Glass: 4mm / 4mm toughened  
glass low E

Glass pattern: Clear

Design

Frame Colour: Std Matt BL  
(Ext/Int)

Slaved key: Yes

Measurements

Door width: 1270mm

Door height: 2100mm

Total height: 2400mm

Total width: 1270mm

Comments

**BLACK GLASS TO  
TOPLIGHT**