
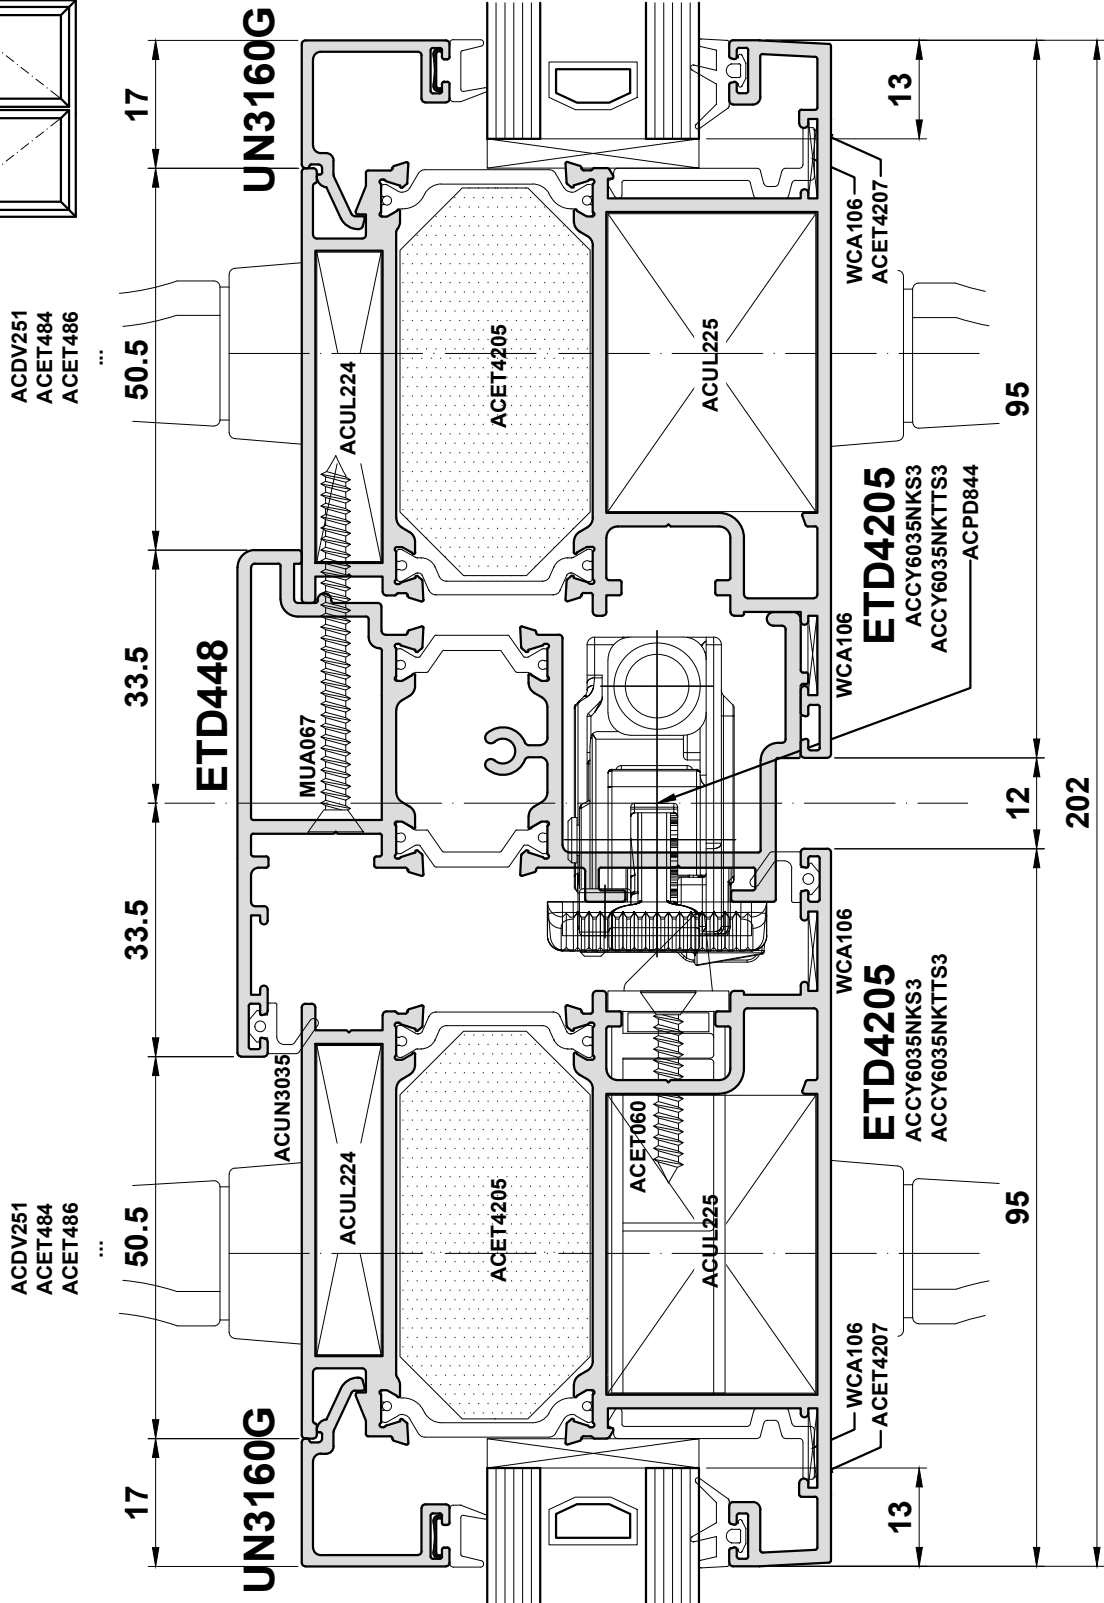


**Stepped Open Out - Detail 35B**

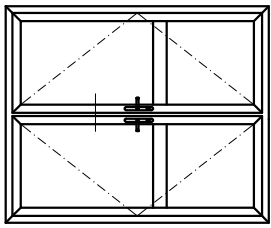

**Do Not Scale From This Drawing**