
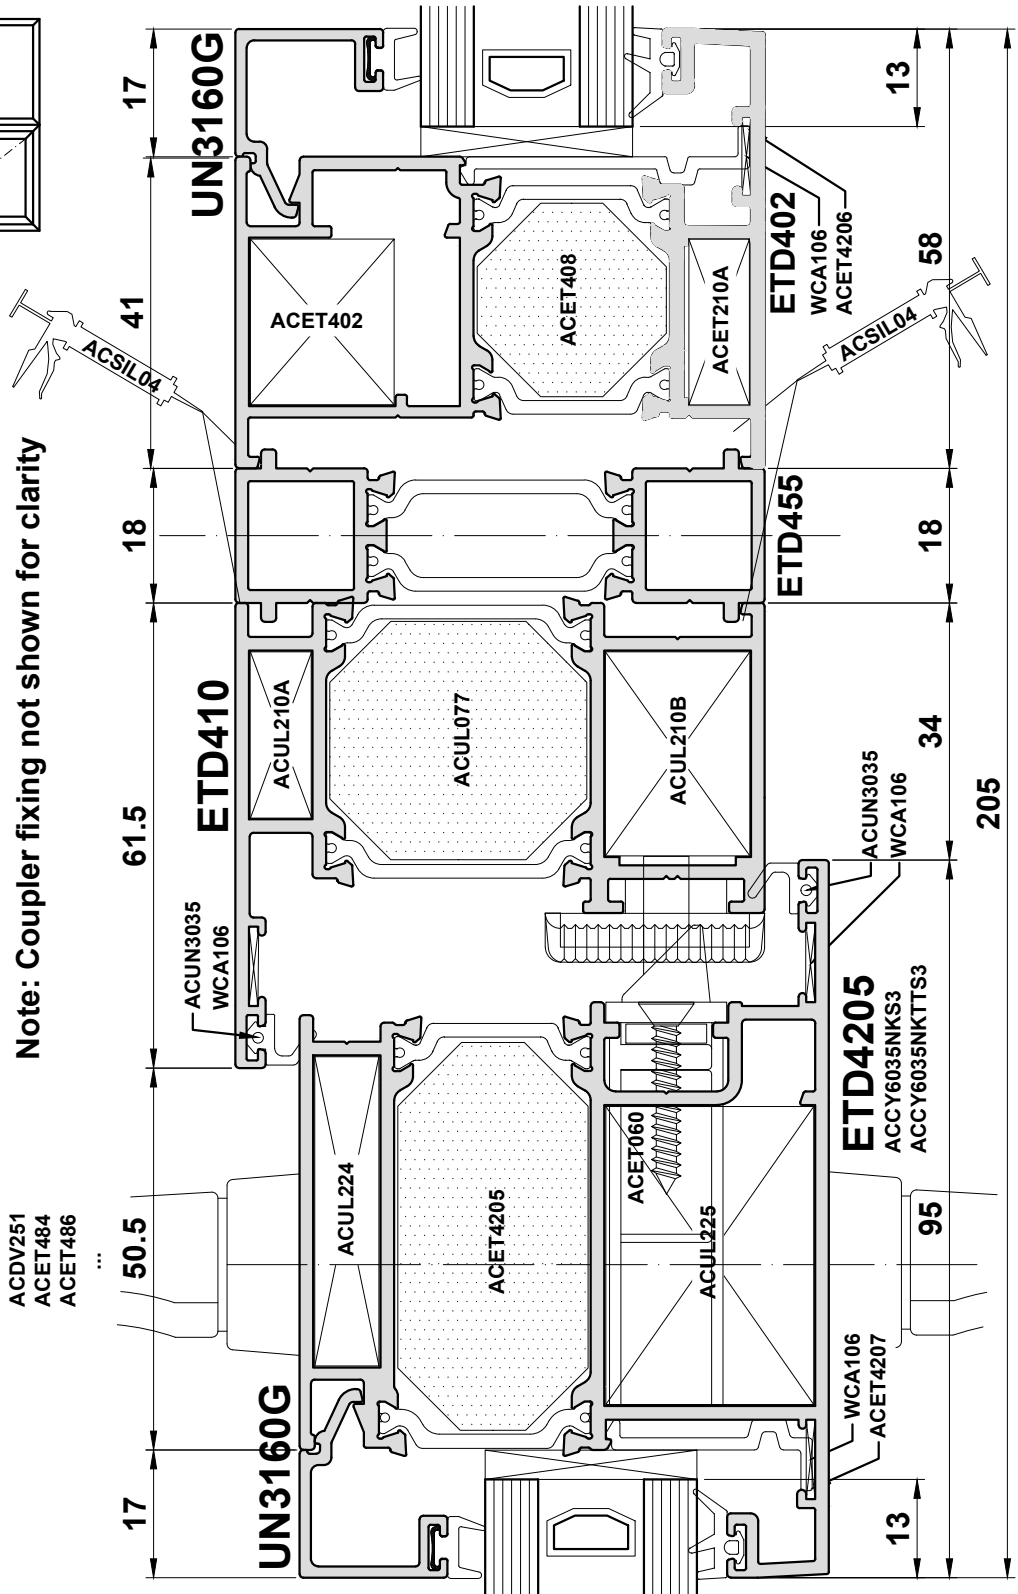


**Stepped Open Out - Detail 36**

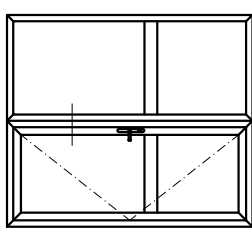

**Do Not Scale From This Drawing**