


Stepped Open Out - Detail 40

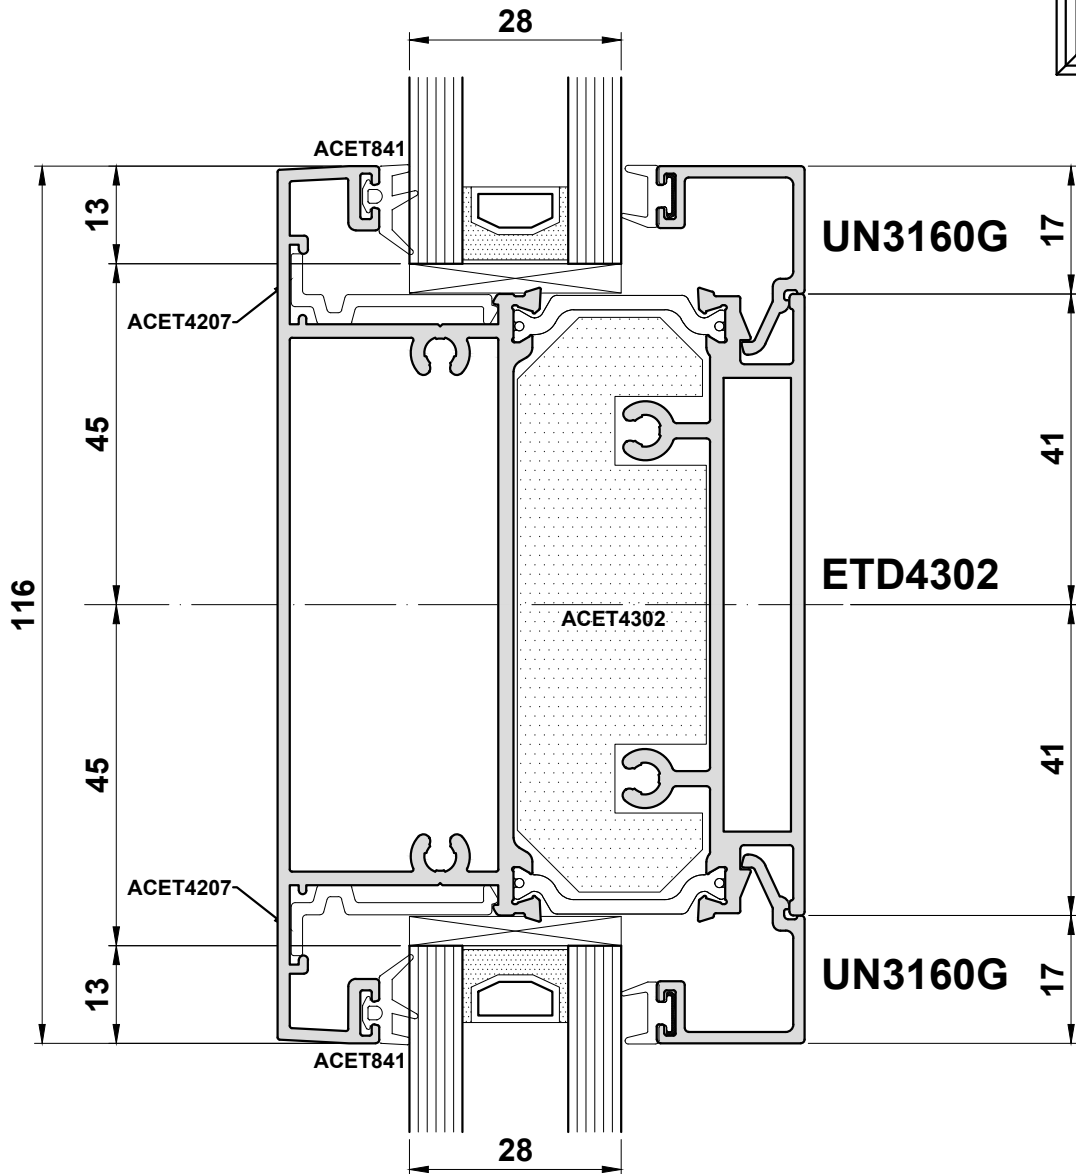

Do Not Scale From This Drawing