
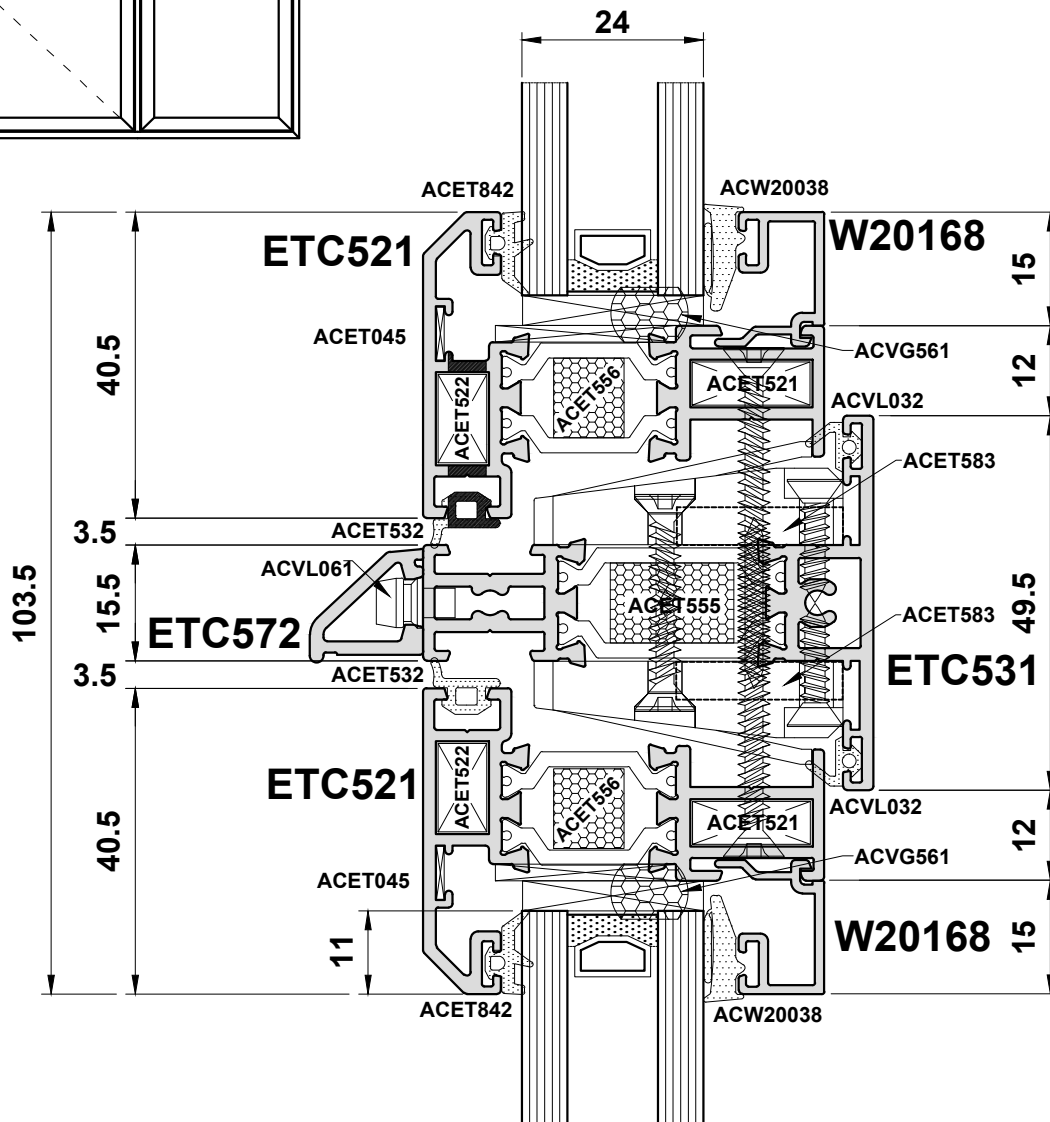


**Detail 4**

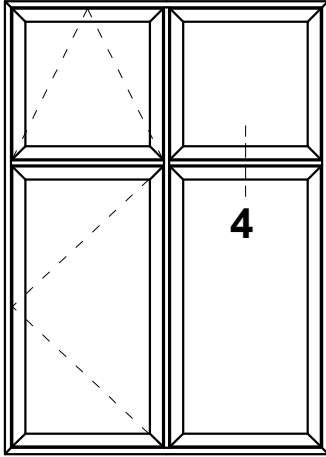

**Note:** Transoms will drain through the joint to the outerframe.

**Do Not Scale From This Drawing**