
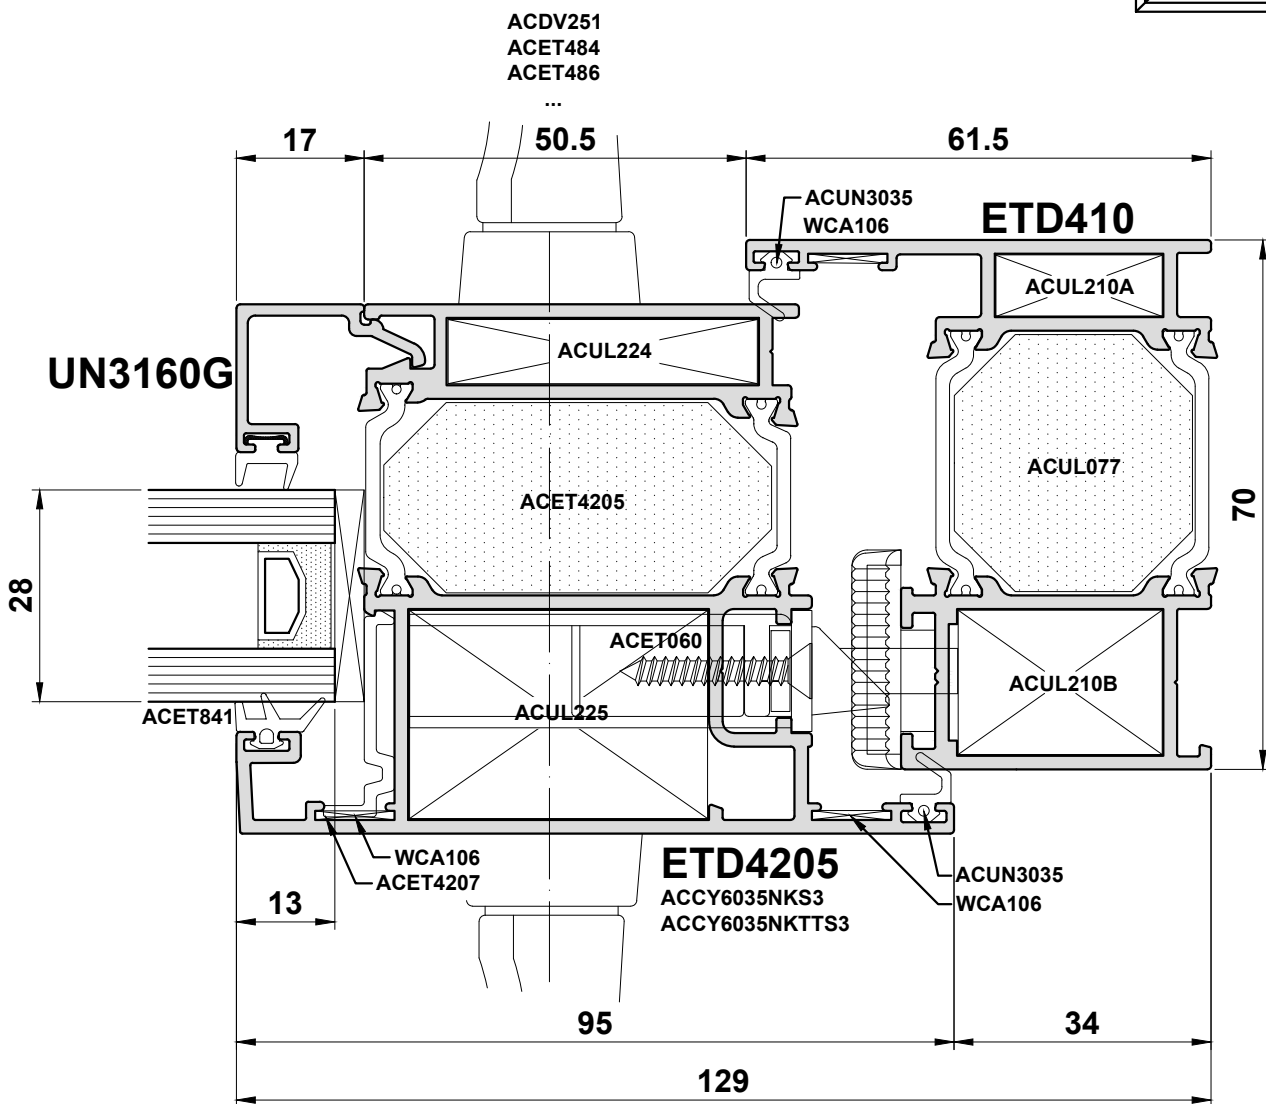


Stepped Open Out - Detail 34

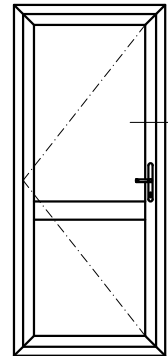

Do Not Scale From This Drawing